



NOTE: THESE PLANS ARE NOT DETAILED DOCUMENTS THAT OUTLINE AND DELINEATE ALL ACCEPTED CONSTRUCTION PRACTICES. THE BUILDER MUST HAVE THE FIELD EXPERIENCE AND ABILITY TO SOLVE BUILDING ISSUES AND CONFLICTS. ALL SUBCONTRACTORS SHOULD BE PROFICIENT IN THEIR ABILITY TO INTERPRET PLANS, UNDERSTAND AND FOLLOW CODE REQUIREMENTS AND ACCEPTABLE CONSTRUCTION PRACTICES IN THE CONSTRUCTION PROCESS.

LCJ DESIGN LLC. IS NOT RESPONSIBLE FOR ANY CONSTRUCTION ISSUES NOT DISCUSSED PRIOR TO BEGINNING CONSTRUCTION. DISCOVERY OF ANY, ERRORS OR OMISSIONS IN THESE DOCUMENTS ARE TO BE BROUGHT TO THE IMMEDIATE ATTENTION OF LCJ DESIGN LLC. PRIOR TO ANY CONSTRUCTION WORK OR PURCHASES. ALL DIMENSIONS AND CLEARANCES TO BE VERIFIED BY OWNER/CONTRACTOR PRIOR TO BEGINNING ANY CONSTRUCTION. LCJ DESIGN LLC. IS NOT RESPONSIBLE FOR ANY CONSTRUCTION ISSUES WHICH MAY ARISE DURING OR AFTER THE CONSTRUCTION OF THIS BUILDING. THERE ARE NO GUARANTEES OR WARRANTIES SPECIFIC OR IMPLIED ASSOCIATED WITH THESE DESIGN DOCUMENTS.


DRAWING SCHEDULE	
Cover Page	1
Main Floor Plan	2
Elevation 1	3
Elevation 2	4
Foundation	5
Electrical	6
Plumbing	7
Details	8
Roof & Ceiling	9

Office Copy


 <b>DESIGN, LLC.</b> LCJ Design LLC 5530 North Cleveland St. Dayton Texas 77535	PHONE: 936-402-2166 FAX: MOBILE: 936-402-2166 jdbrown@lcjdesign.net		Diana Hillyard	
			PHONE: FAX: MOBILE:	
			DRAWN BY:	PAGE:
SCALE: As Noted			1/9	
DATE: Tuesday, May 18, 2021			Cover Page	





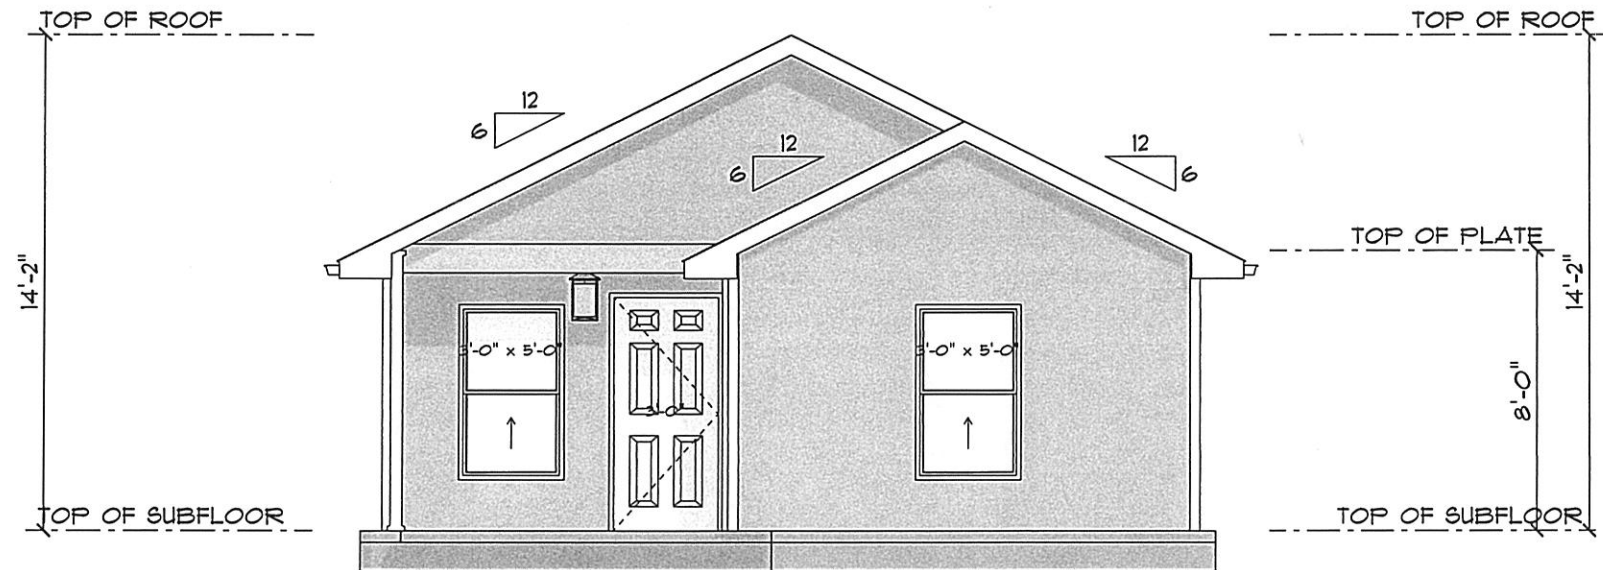

**FRONT ELEVATION**  
SCALE: 3/8" = 1'-0"

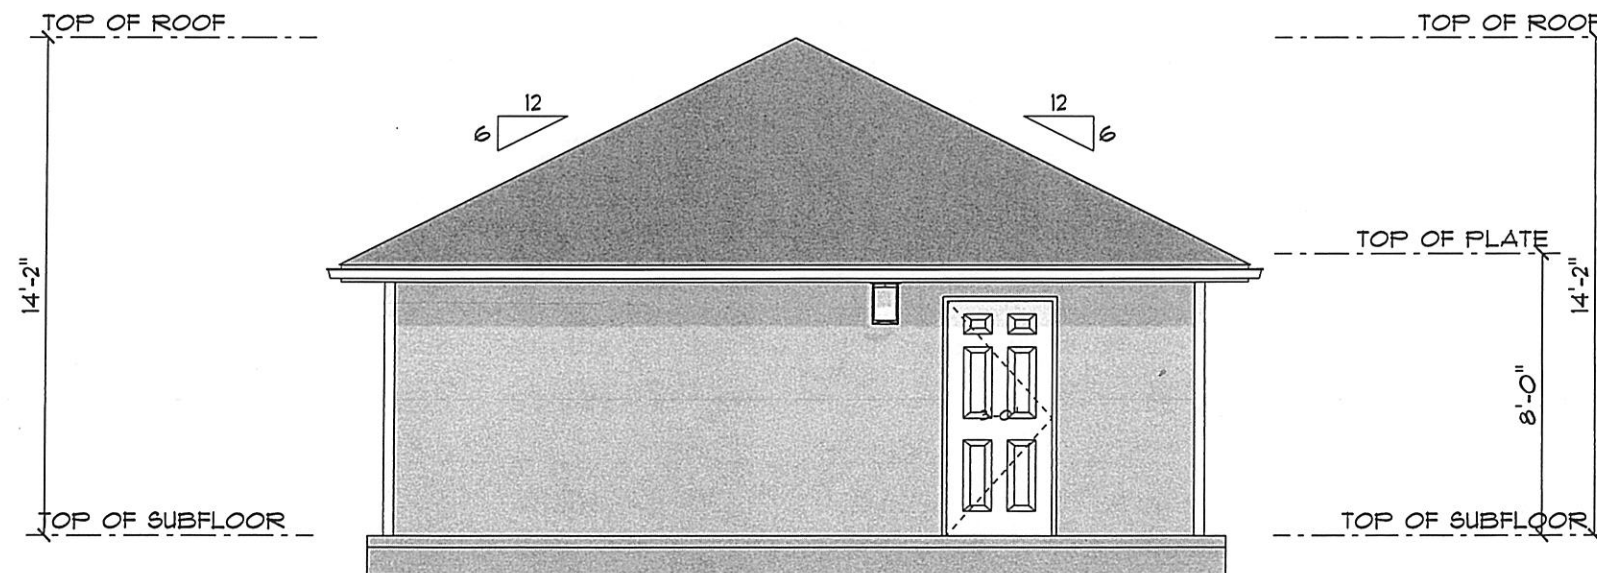

**REAR ELEVATION**  
SCALE: 3/8" = 1'-0"


NOTE: THESE PLANS ARE NOT DETAILED DOCUMENTS THAT OUTLINE AND DELINEATE ALL ACCEPTED CONSTRUCTION PRACTICES. THE BUILDER MUST HAVE THE FIELD EXPERIENCE AND ABILITY TO SOLVE BUILDING ISSUES AND CONFLICTS. ALL SUBCONTRACTORS SHOULD BE PROFICIENT IN THEIR ABILITY TO INTERPRET PLANS, UNDERSTAND AND FOLLOW CODE REQUIREMENTS AND ACCEPTABLE CONSTRUCTION PRACTICES IN THE CONSTRUCTION PROCESS.

LCJ DESIGN LLC, IS NOT RESPONSIBLE FOR ANY CONSTRUCTION ISSUES NOT DISCUSSED PRIOR TO BEGINNING CONSTRUCTION. DISCOVERY OF ANY, ERRORS OR OMISSIONS IN THESE DOCUMENTS ARE TO BE BROUGHT TO THE IMMEDIATE ATTENTION OF LCJ DESIGN LLC, PRIOR TO ANY CONSTRUCTION WORK OR PURCHASES. ALL DIMENSIONS AND CLEARANCES TO BE VERIFIED BY OWNER/CONTRACTOR PRIOR TO BEGINNING ANY CONSTRUCTION. LCJ DESIGN LLC, IS NOT RESPONSIBLE FOR ANY CONSTRUCTION ISSUES WHICH MAY ARISE DURING OR AFTER THE CONSTRUCTION OF THIS BUILDING. THERE ARE NO GUARANTEES OR WARRANTIES SPECIFIC OR IMPLIED ASSOCIATED WITH THESE DESIGN DOCUMENTS.


**LCJ DESIGN, LLC.**  
LCJ Design LLC  
5530 North Cleveland St.  
Dayton  
Texas  
77535  
PHONE: 936-402-2166  
FAX:  
MOBILE: 936-402-2166  
jdbrown@lcjdesign.net

SECTION  
LETTER  
A  
PAGE  
NUMBERS  
11

Diana Hillyard  
PHONE:  
FAX:  
MOBILE:  
DRAWN BY:  
SCALE: 3/8" = 1'-0"  
DATE: Tuesday, May 18, 2021  
PAGE:  
3/9  
Elevation 1

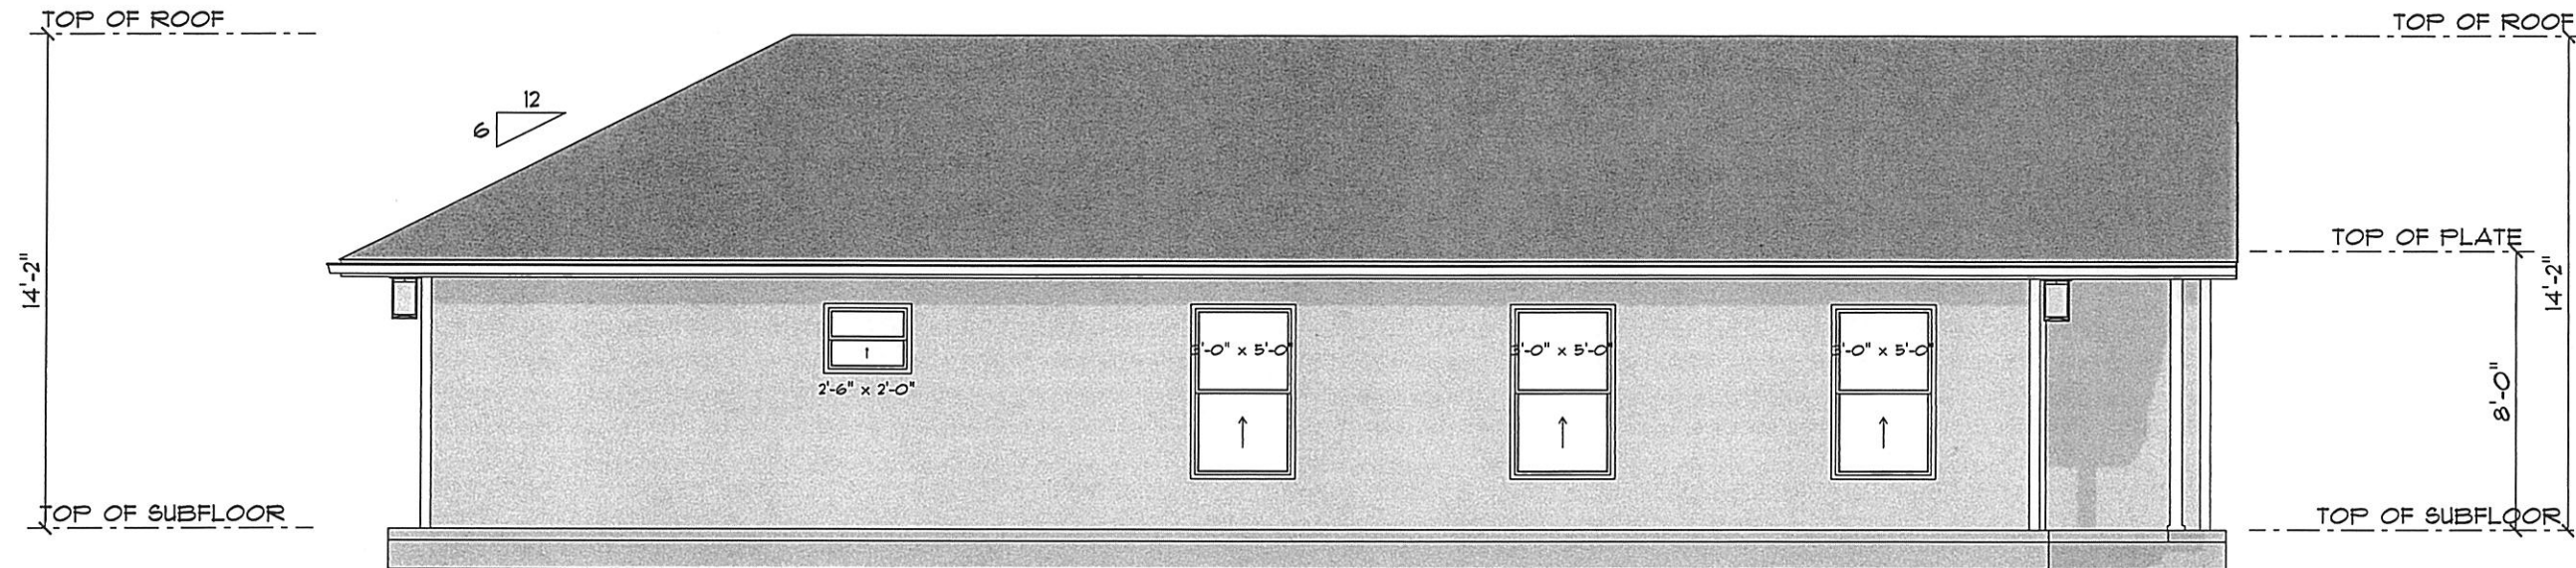

**LEFT ELEVATION**  
SCALE: 3/8" = 1'-0"

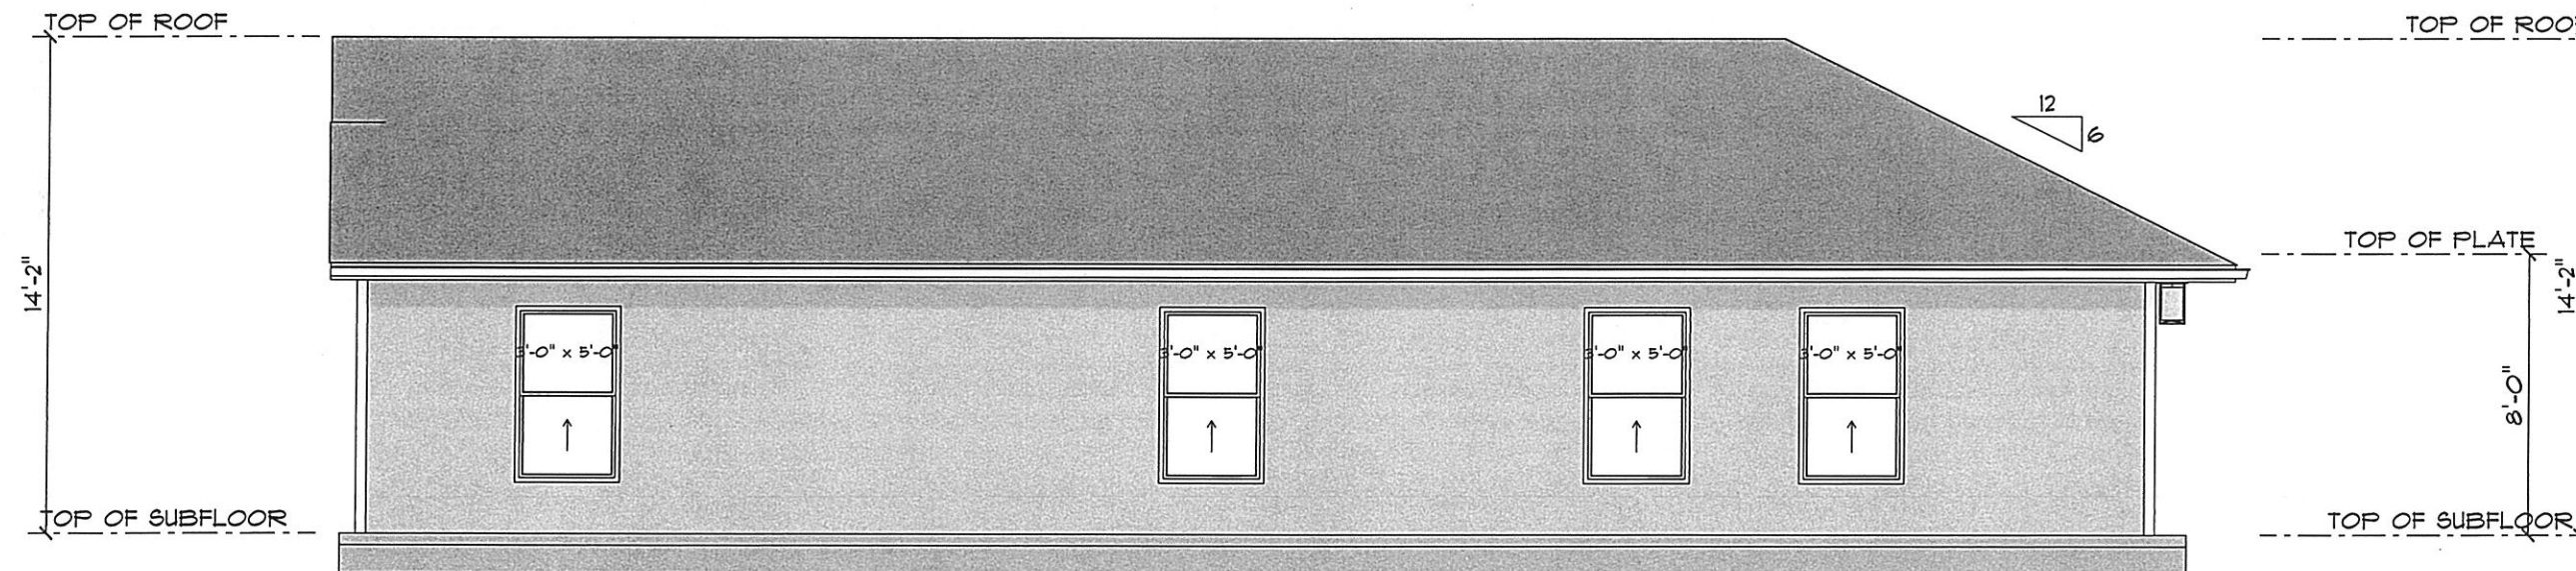


**RIGHT ELEVATION**  
SCALE: 3/8" = 1'-0"

NOTE: THESE PLANS ARE NOT DETAILED DOCUMENTS THAT OUTLINE AND DELINEATE ALL ACCEPTED CONSTRUCTION PRACTICES. THE BUILDER MUST HAVE THE FIELD EXPERIENCE AND ABILITY TO SOLVE BUILDING ISSUES AND CONFLICTS. ALL SUBCONTRACTORS SHOULD BE PROFICIENT IN THEIR ABILITY TO INTERPRET PLANS, UNDERSTAND AND FOLLOW CODE REQUIREMENTS AND ACCEPTABLE CONSTRUCTION PRACTICES IN THE CONSTRUCTION PROCESS.

LCJ DESIGN LLC. IS NOT RESPONSIBLE FOR ANY CONSTRUCTION ISSUES NOT DISCUSSED PRIOR TO BEGINNING CONSTRUCTION. DISCOVERY OF ANY, ERRORS OR OMISSIONS IN THESE DOCUMENTS ARE TO BE BROUGHT TO THE IMMEDIATE ATTENTION OF LCJ DESIGN LLC. PRIOR TO ANY CONSTRUCTION WORK OR PURCHASES. ALL DIMENSIONS AND CLEARANCES TO BE VERIFIED BY OWNER/CONTRACTOR PRIOR TO BEGINNING ANY CONSTRUCTION. LCJ DESIGN LLC. IS NOT RESPONSIBLE FOR ANY CONSTRUCTION ISSUES WHICH MAY ARISE DURING OR AFTER THE CONSTRUCTION OF THIS BUILDING. THERE ARE NO GUARANTEES OR WARRANTIES SPECIFIC OR IMPLIED ASSOCIATED WITH THESE DESIGN DOCUMENTS.



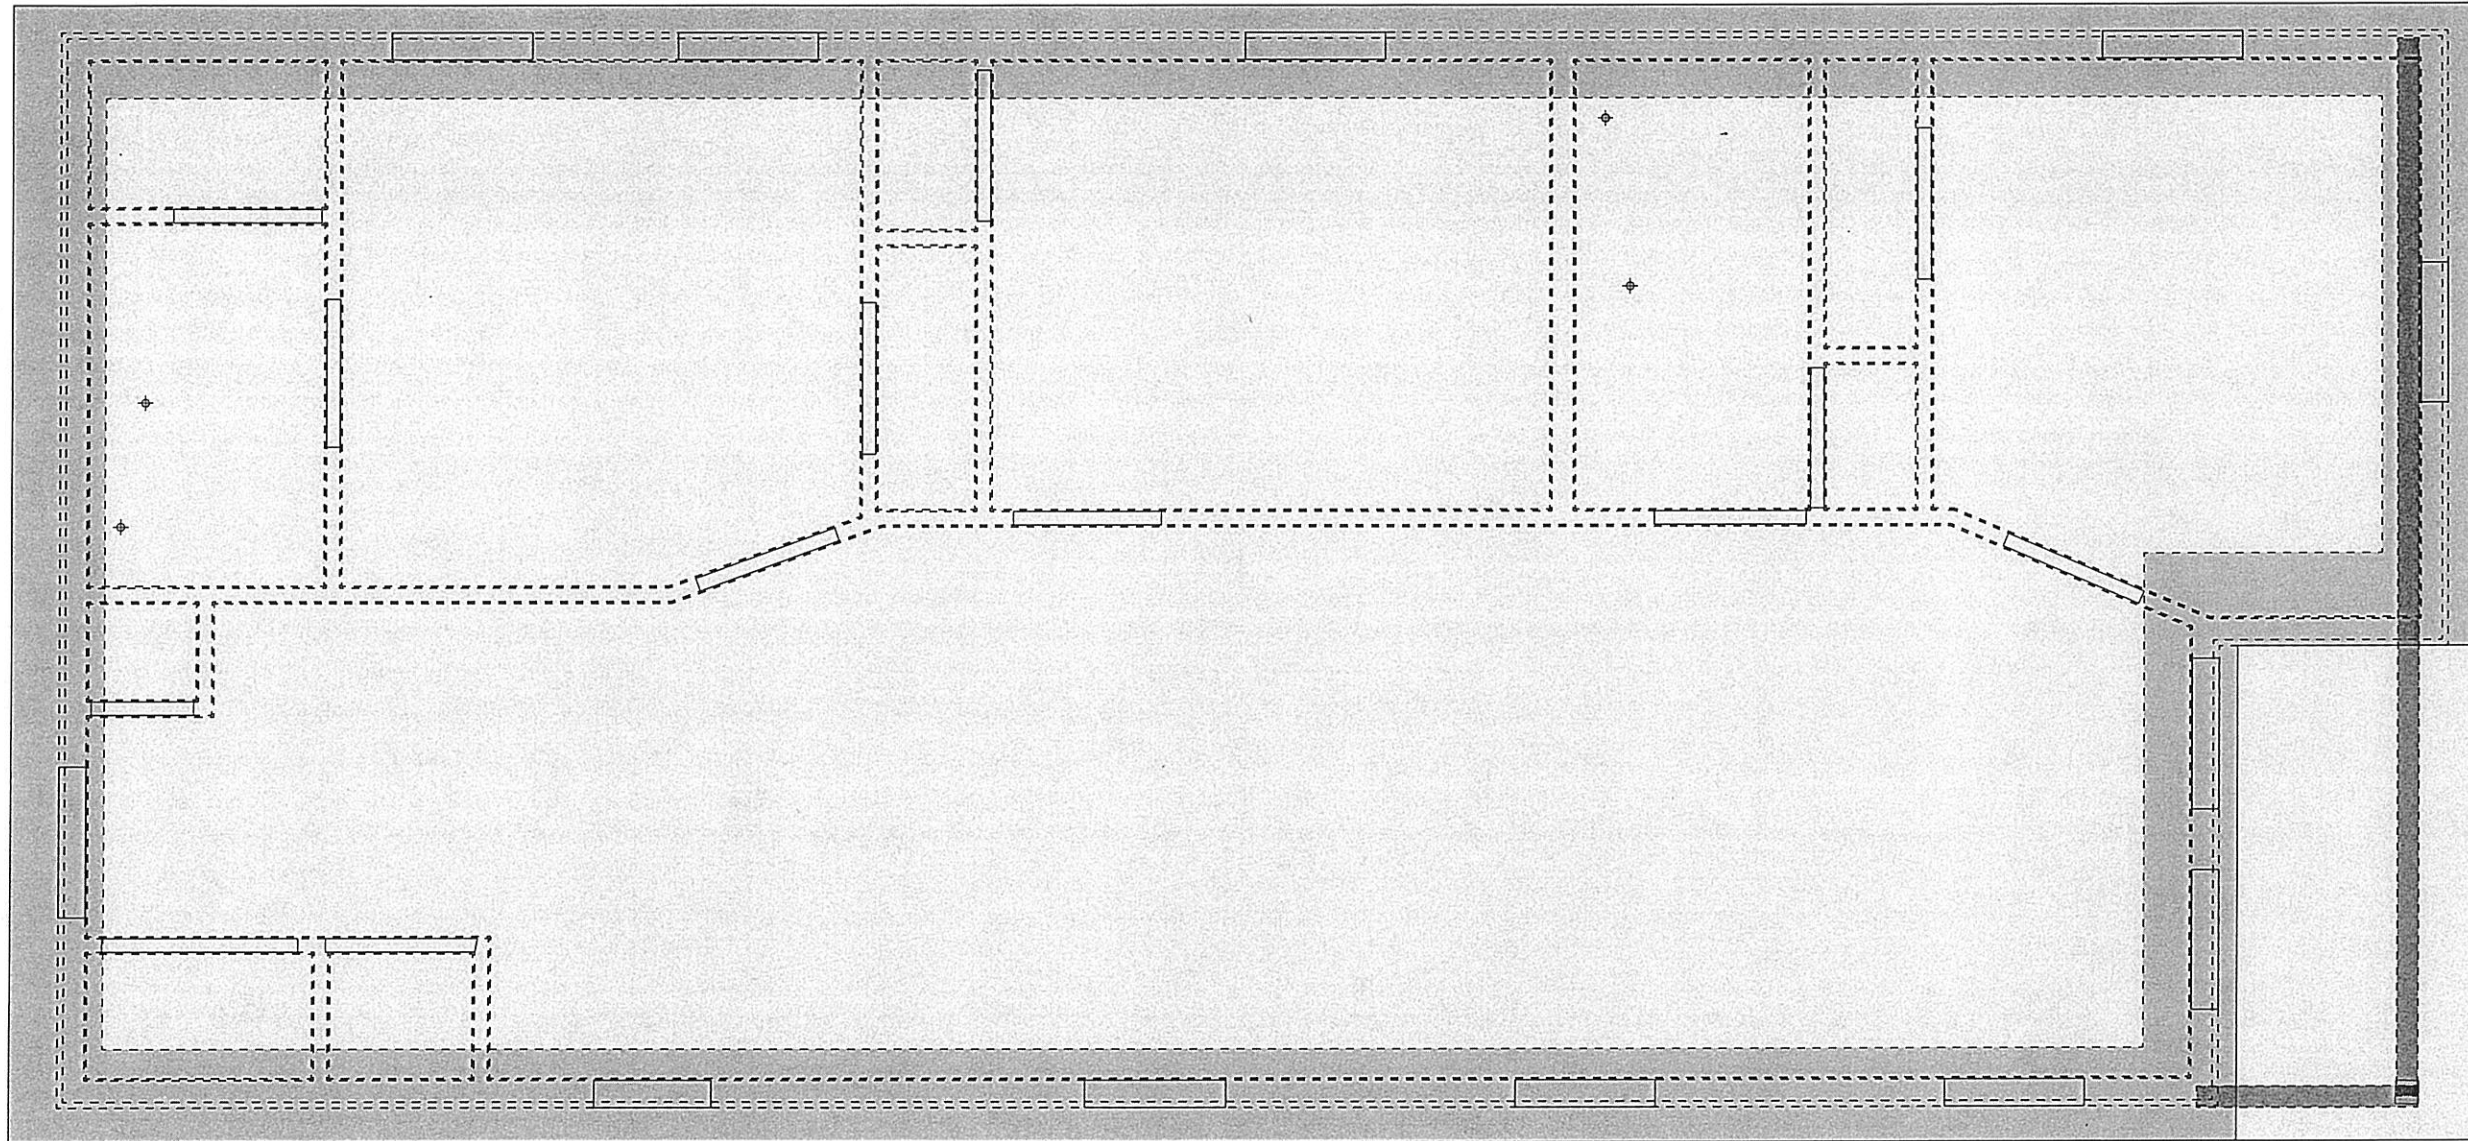

# SLAB FOUNDATION



SCALE: 1/2" = 1'-0"


NOTE: THESE PLANS ARE NOT DETAILED DOCUMENTS THAT OUTLINE AND DELINEATE ALL ACCEPTED CONSTRUCTION PRACTICES. THE BUILDER MUST HAVE THE FIELD EXPERIENCE AND ABILITY TO SOLVE BUILDING ISSUES AND CONFLICTS. ALL SUBCONTRACTORS SHOULD BE PROFICIENT IN THEIR ABILITY TO INTERPRET PLANS, UNDERSTAND AND FOLLOW CODE REQUIREMENTS AND ACCEPTABLE CONSTRUCTION PRACTICES IN THE CONSTRUCTION PROCESS.

LCJ DESIGN LLC. IS NOT RESPONSIBLE FOR ANY CONSTRUCTION ISSUES NOT DISCUSSED PRIOR TO BEGINNING CONSTRUCTION. DISCOVERY OF ANY, ERRORS OR OMISSIONS IN THESE DOCUMENTS ARE TO BE BROUGHT TO THE IMMEDIATE ATTENTION OF LCJ DESIGN LLC. PRIOR TO ANY CONSTRUCTION WORK OR PURCHASES. ALL DIMENSIONS AND CLEARANCES TO BE VERIFIED BY OWNER/CONTRACTOR PRIOR TO BEGINNING ANY CONSTRUCTION. LCJ DESIGN LLC. IS NOT RESPONSIBLE FOR ANY CONSTRUCTION ISSUES WHICH MAY ARISE DURING OR AFTER THE CONSTRUCTION OF THIS BUILDING. THERE ARE NO GUARANTEES OR WARRANTIES SPECIFIC OR IMPLIED ASSOCIATED WITH THESE DESIGN DOCUMENTS.

THESE FOUNDATION DRAWINGS WILL NEED TO BE MODIFIED FOR THE AREA AND LOCATION OF CONSTRUCTION. IT IS SUGGESTED: 4 STICKS OF #5 REBAR SHOULD BE USED IN FOOTINGS (17" WIDE X 24" DEEP) EQUALLY SPACED.

SLAB IS TO BE A MIN. OF 4" THICK.

 <b>DESIGN, LLC.</b> LCJ Design LLC 5530 North Cleveland St. Dayton Texas 77535	PHONE: 936-402-2166 FAX: MOBILE: 936-402-2166 jdbrown@lcjdesign.net	 SECTION LETTER A PAGE NUMBERS 11	Diana Hillyard	
			PHONE: FAX: MOBILE:	
DRAWN BY:			PAGE:	
SCALE: 1/2" = 1'-0"			5/9	
DATE: Tuesday, May 18, 2021			Foundation	

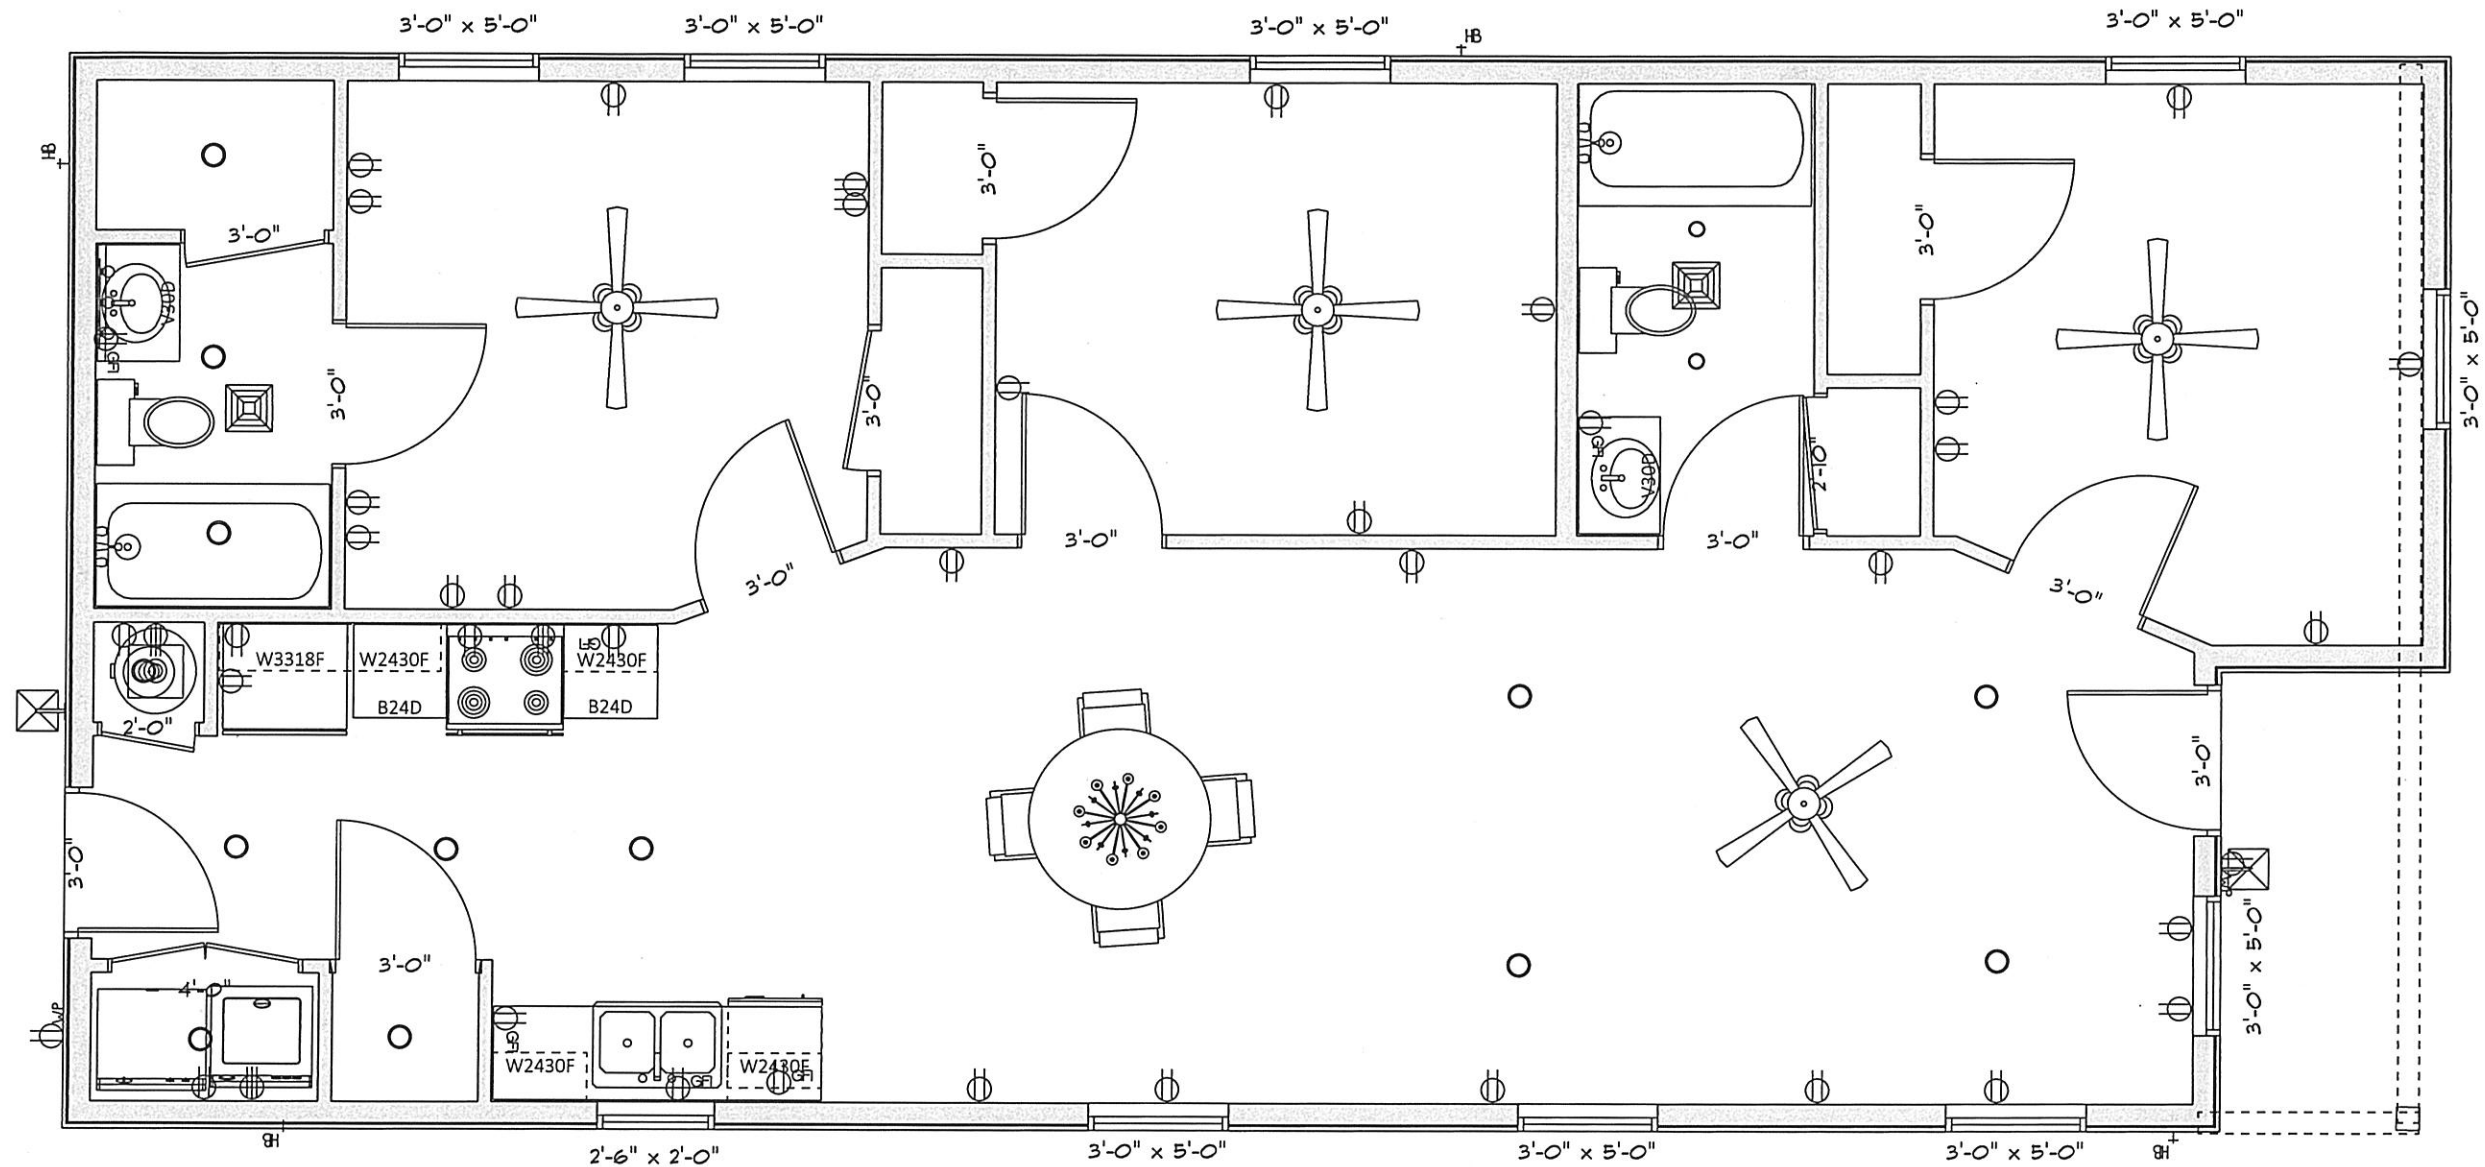

**MAIN FLOOR - ELECTRICAL**  
SCALE: 1/2" = 1'-0"

NOTE: THESE PLANS ARE NOT DETAILED DOCUMENTS THAT OUTLINE AND DELINEATE ALL ACCEPTED CONSTRUCTION PRACTICES. THE BUILDER MUST HAVE THE FIELD EXPERIENCE AND ABILITY TO SOLVE BUILDING ISSUES AND CONFLICTS. ALL SUBCONTRACTORS SHOULD BE PROFICIENT IN THEIR ABILITY TO INTERPRET PLANS, UNDERSTAND AND FOLLOW CODE REQUIREMENTS AND ACCEPTABLE CONSTRUCTION PRACTICES IN THE CONSTRUCTION PROCESS.

LCJ DESIGN LLC. IS NOT RESPONSIBLE FOR ANY CONSTRUCTION ISSUES NOT DISCUSSED PRIOR TO BEGINNING CONSTRUCTION. DISCOVERY OF ANY, ERRORS OR OMISSIONS IN THESE DOCUMENTS ARE TO BE BROUGHT TO THE IMMEDIATE ATTENTION OF LCJ DESIGN LLC. PRIOR TO ANY CONSTRUCTION WORK OR PURCHASES. ALL DIMENSIONS AND CLEARANCES TO BE VERIFIED BY OWNER/CONTRACTOR PRIOR TO BEGINNING ANY CONSTRUCTION. LCJ DESIGN LLC. IS NOT RESPONSIBLE FOR ANY CONSTRUCTION ISSUES WHICH MAY ARISE DURING OR AFTER THE CONSTRUCTION OF THIS BUILDING. THERE ARE NO GUARANTEES OR WARRANTIES SPECIFIC OR IMPLIED ASSOCIATED WITH THESE DESIGN DOCUMENTS.

ELECTRICAL LEGEND		
ELECTRICAL	COUNT	SYMBOL
ceiling fan spotlights 01	4	
can light 4inch	2	
can light 6inch	9	
ceiling classic	1	
ceiling dish round	1	
pot light	4	
exterior craftsman light fixture	2	
outlet	33	
outlet 220v	3	
outlet gfi	6	
outlet wp	2	
vanity bar light 02	1	

**DESIGN, LLC.**  
LCJ Design LLC  
5530 North Cleveland St. Dayton Texas 77535  
PHONE: 936-402-2166  
FAX: 936-402-2166  
MOBILE: 936-402-2166  
jcbrown@lcjdesign.net




Diana Hillyard

PHONE:  
FAX:  
MOBILE:

DRAWN BY:  
SCALE: 1/2" = 1'-0"  
DATE: Tuesday, May 18, 2021

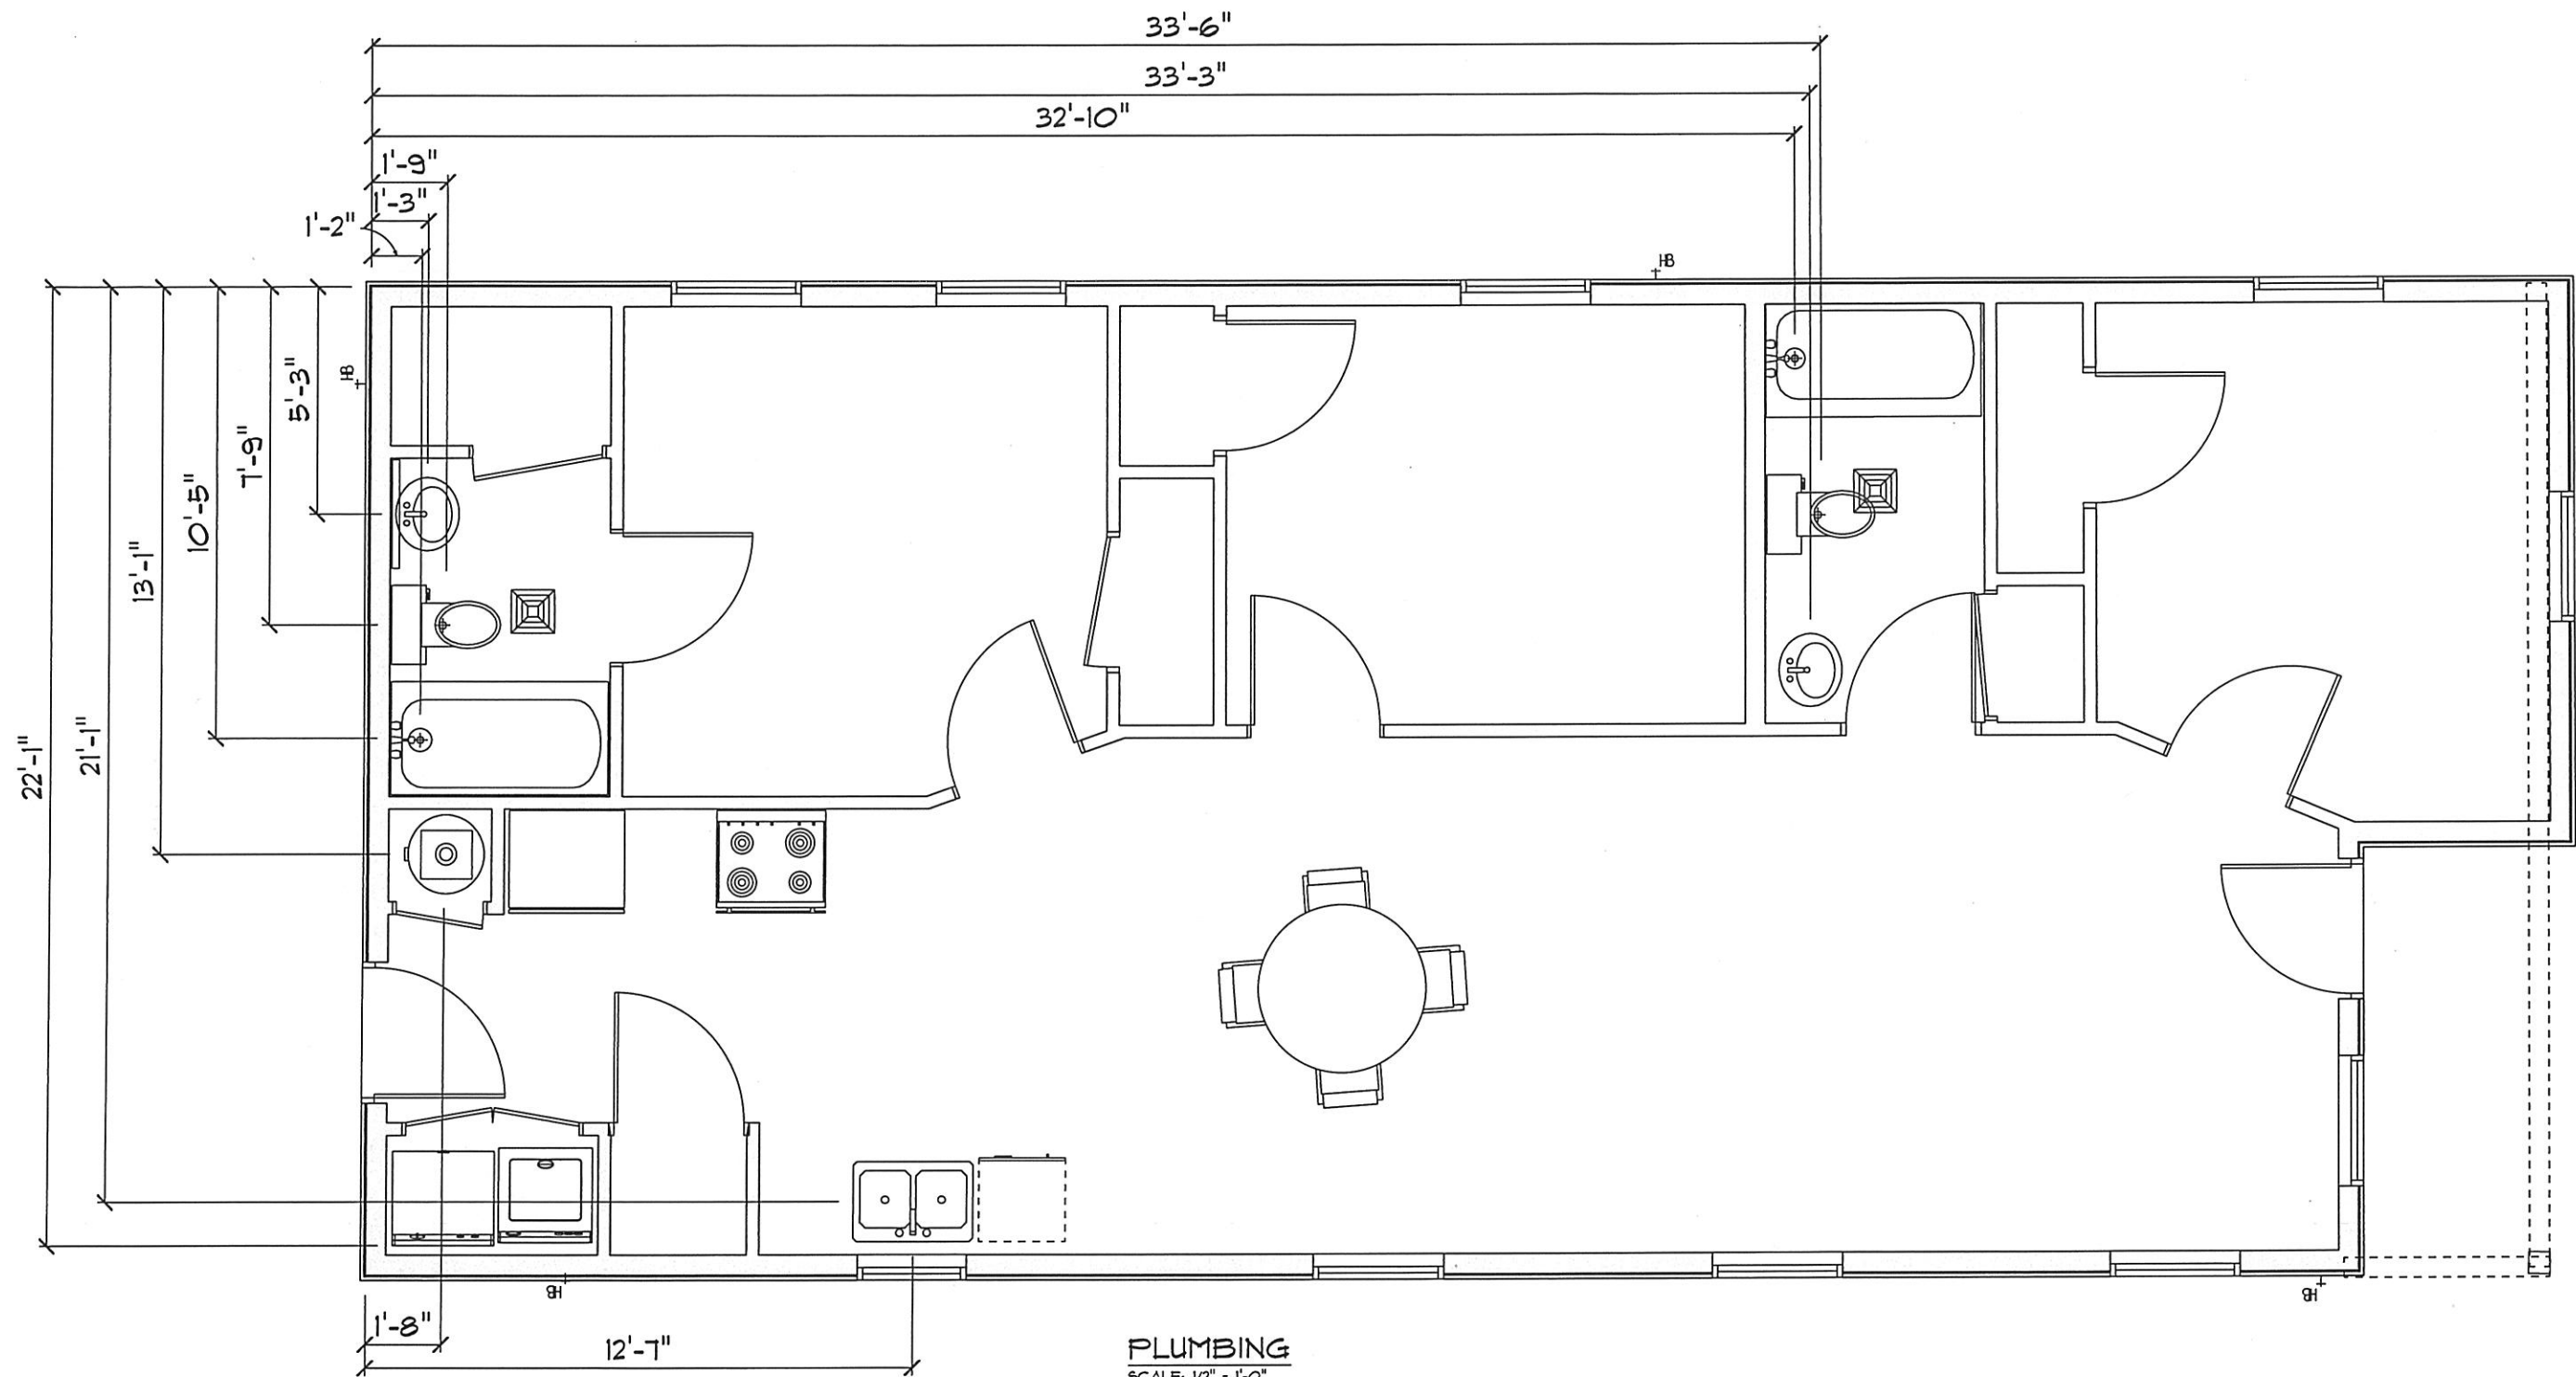

PAGE:  
6/9  
Electrical



NOTE: THESE PLANS ARE NOT DETAILED DOCUMENTS THAT OUTLINE AND DELINEATE ALL ACCEPTED CONSTRUCTION PRACTICES. THE BUILDER MUST HAVE THE FIELD EXPERIENCE AND ABILITY TO SOLVE BUILDING ISSUES AND CONFLICTS. ALL SUBCONTRACTORS SHOULD BE PROFICIENT IN THEIR ABILITY TO INTERPRET PLANS, UNDERSTAND AND FOLLOW CODE REQUIREMENTS AND ACCEPTABLE CONSTRUCTION PRACTICES IN THE CONSTRUCTION PROCESS.










LCJ DESIGN LLC. IS NOT RESPONSIBLE FOR ANY CONSTRUCTION ISSUES NOT DISCUSSED PRIOR TO BEGINNING CONSTRUCTION. DISCOVERY OF ANY, ERRORS OR OMISSIONS IN THESE DOCUMENTS ARE TO BE BROUGHT TO THE IMMEDIATE ATTENTION OF LCJ DESIGN LLC. PRIOR TO ANY CONSTRUCTION WORK OR PURCHASES. ALL DIMENSIONS AND CLEARANCES TO BE VERIFIED BY OWNER/CONTRACTOR PRIOR TO BEGINNING ANY CONSTRUCTION. LCJ DESIGN LLC. IS NOT RESPONSIBLE FOR ANY CONSTRUCTION ISSUES WHICH MAY ARISE DURING OR AFTER THE CONSTRUCTION OF THIS BUILDING. THERE ARE NO GUARANTEES OR WARRANTIES SPECIFIC OR IMPLIED ASSOCIATED WITH THESE DESIGN DOCUMENTS.

PLUMBER TO FINALIZE ALL DIMENSIONS IN THE FIELD.  
 PLUMBER TO FIELD LOCATE HOSE BIBS.  
 PLUMBERS RESPONSIBILITY TO USE SIZE LINES AND VENTS AS DESIGNATED BY CODE.

 <b>DESIGN, LLC.</b> LCJ Design LLC 5530 North Cleveland St. Dayton Texas 77535 PHONE: 936-402-2166 FAX: 936-402-2166 MOBILE: 936-402-2166 jdbrown@lcjdesign.net	 SECTION LETTER PAGE NUMBERS	Diana Hillyard	
		PHONE: FAX: MOBILE:	
		DRAWN BY: SCALE: 1/2" = 1'-0" DATE: Tuesday, May 18, 2021	
		PAGE: 7/9 Plumbing	

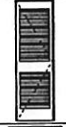

CABINET SCHEDULE				
NAME	WIDTH	DEPTH	HEIGHT	COUNT
B24D	24.000"	24.000"	34.500"	4
B36D	36.000"	24.000"	34.500"	1
V30D	30.000"	21.000"	30.500"	2
W2430F	24.000"	12.000"	30.000"	4
W3318F	33.000"	12.000"	18.000"	1

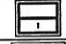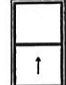OPENING SCHEDULE				
PRODUCT CODE	SIZE	HINGE	COUNT	ELEVATION
36X80 COLONIAL A 1	3'-0"	L	3	
36X80 COLONIAL A 1	3'-0"	R	4	
24X80 LOUVER 1	2'-0"	R	1	
34X80 COLONIAL A 1	2'-10"	L	1	
36X80 COLONIAL A 1	3'-0"	L	3	
36X80 COLONIAL A 1	3'-0"	R	2	
48X80 FRENCH A 2	4'-0"	LR	1	
30X24 SINGLE HUNG 1	2'-6" x 2'-0"	U	1	
36X60 SINGLE HUNG 1	3'-0" x 5'-0"	U	9	

NOTE: THESE PLANS ARE NOT DETAILED DOCUMENTS THAT OUTLINE AND DELINEATE ALL ACCEPTED CONSTRUCTION PRACTICES. THE BUILDER MUST HAVE THE FIELD EXPERIENCE AND ABILITY TO SOLVE BUILDING ISSUES AND CONFLICTS. ALL SUBCONTRACTORS SHOULD BE PROFICIENT IN THEIR ABILITY TO INTERPRET PLANS, UNDERSTAND AND FOLLOW CODE REQUIREMENTS AND ACCEPTABLE CONSTRUCTION PRACTICES IN THE CONSTRUCTION PROCESS.

LCJ DESIGN LLC. IS NOT RESPONSIBLE FOR ANY CONSTRUCTION ISSUES NOT DISCUSSED PRIOR TO BEGINNING CONSTRUCTION. DISCOVERY OF ANY, ERRORS OR OMISSIONS IN THESE DOCUMENTS ARE TO BE BROUGHT TO THE IMMEDIATE ATTENTION OF LCJ DESIGN LLC. PRIOR TO ANY CONSTRUCTION WORK OR PURCHASES. ALL DIMENSIONS AND CLEARANCES TO BE VERIFIED BY OWNER/CONTRACTOR PRIOR TO BEGINNING ANY CONSTRUCTION. LCJ DESIGN LLC. IS NOT RESPONSIBLE FOR ANY CONSTRUCTION ISSUES WHICH MAY ARISE DURING OR AFTER THE CONSTRUCTION OF THIS BUILDING. THERE ARE NO GUARANTEES OR WARRANTIES SPECIFIC OR IMPLIED ASSOCIATED WITH THESE DESIGN DOCUMENTS.


**DESIGN, LLC.**  
 LCJ Design LLC  
 5530 North Cleveland St.  
 Dayton, Texas 77535  
 PHONE: 936-402-2166  
 FAX: 936-402-2166  
 MOBILE: 936-402-2166  
 jdbrown@lcjdesign.net



 SECTION  
LETTER  
A  
PAGE  
NUMBERS  
11

Diana Hillyard  
 PHONE:  
 FAX:  
 MOBILE:

DRAWN BY:  
 SCALE: As Noted  
 DATE: Tuesday, May 18, 2021

PAGE:  
 8/9  
 Details




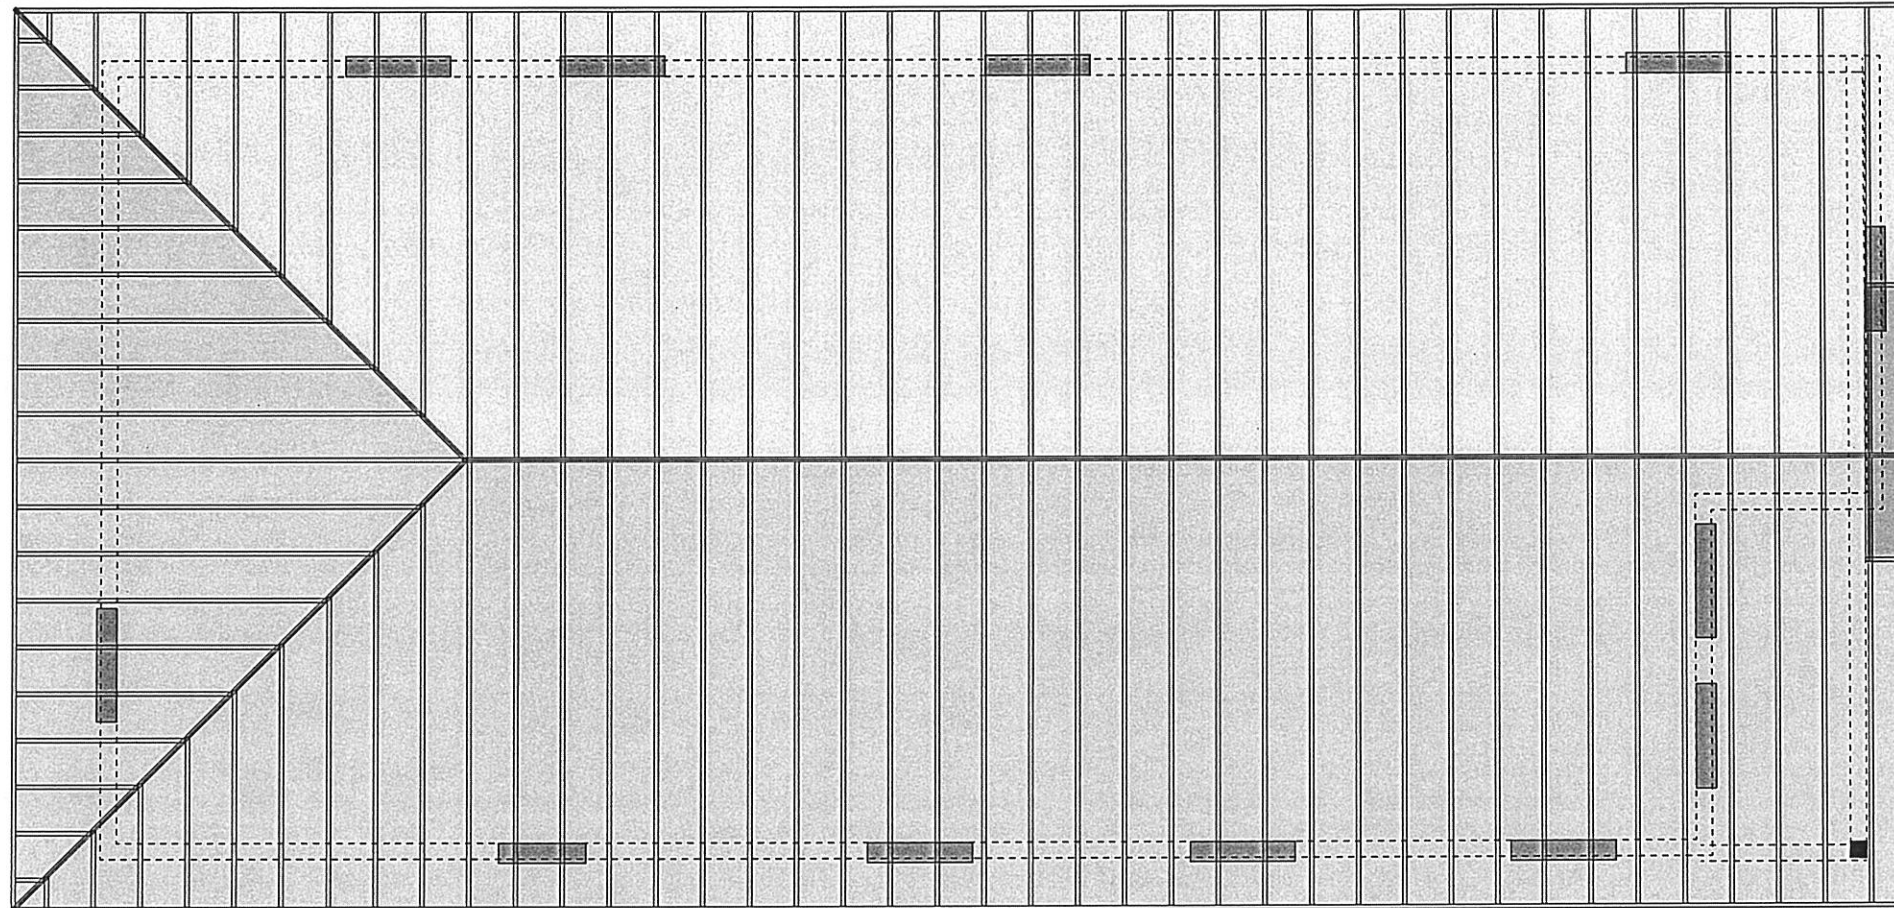

MAIN FLOOR - ROOF  
SCALE: 3/8" = 1'-0"

ROOF RAFTERS 24" O. C.

PORCH BEAMS:  
DOUBLE 2" X 10"

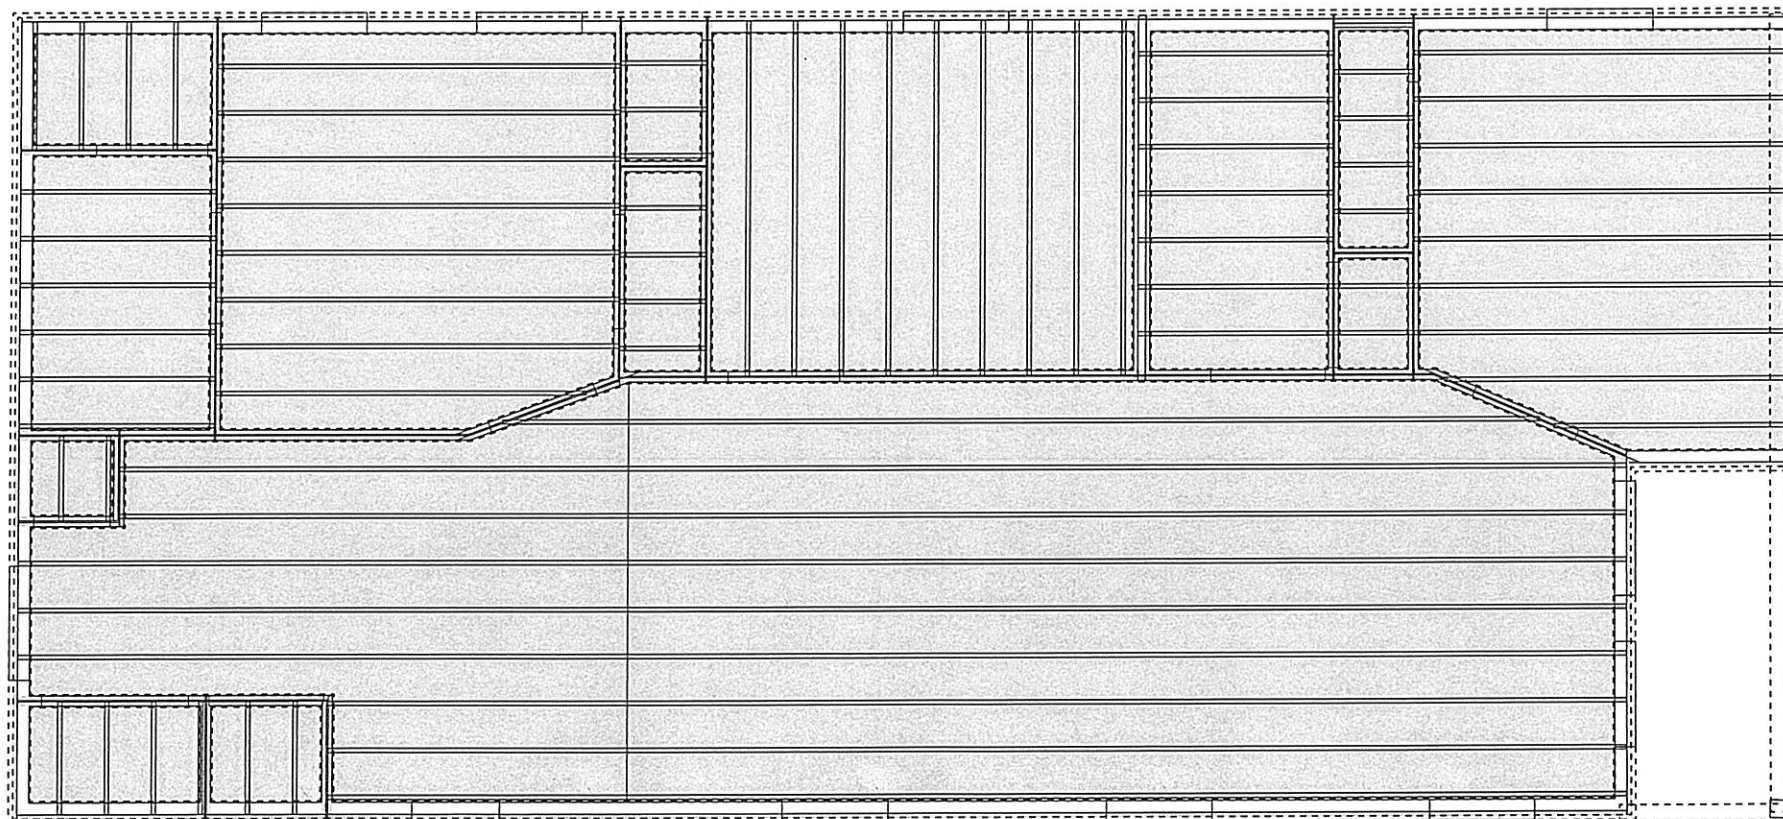

MAIN FLOOR - CEILING  
SCALE: 3/8" = 1'-0"

CEILING JOISTS 16" O. C.

NOTE: THESE PLANS ARE NOT DETAILED DOCUMENTS THAT OUTLINE AND DELINEATE ALL ACCEPTED CONSTRUCTION PRACTICES. THE BUILDER MUST HAVE THE FIELD EXPERIENCE AND ABILITY TO SOLVE BUILDING ISSUES AND CONFLICTS. ALL SUBCONTRACTORS SHOULD BE PROFICIENT IN THEIR ABILITY TO INTERPRET PLANS, UNDERSTAND AND FOLLOW CODE REQUIREMENTS AND ACCEPTABLE CONSTRUCTION PRACTICES IN THE CONSTRUCTION PROCESS.

LCJ DESIGN LLC, IS NOT RESPONSIBLE FOR ANY CONSTRUCTION ISSUES NOT DISCUSSED PRIOR TO BEGINNING CONSTRUCTION. DISCOVERY OF ANY, ERRORS OR OMISSIONS IN THESE DOCUMENTS ARE TO BE BROUGHT TO THE IMMEDIATE ATTENTION OF LCJ DESIGN LLC, PRIOR TO ANY CONSTRUCTION WORK OR PURCHASES. ALL DIMENSIONS AND CLEARANCES TO BE VERIFIED BY OWNER/CONTRACTOR PRIOR TO BEGINNING ANY CONSTRUCTION. LCJ DESIGN LLC, IS NOT RESPONSIBLE FOR ANY CONSTRUCTION ISSUES WHICH MAY ARISE DURING OR AFTER THE CONSTRUCTION OF THIS BUILDING. THERE ARE NO GUARANTEES OR WARRANTIES SPECIFIC OR IMPLIED ASSOCIATED WITH THESE DESIGN DOCUMENTS.

**LCJ DESIGN, LLC.**  
LCJ Design LLC  
5530 North Cleveland St. Dayton, Texas 77535  
PHONE: 936-402-2166  
FAX: 936-402-2166  
MOBILE: 936-402-2166  
jdbrown@lcjdesign.net

SECTION LETTER  
A  
PAGE NUMBERS  
11

Diana Hillyard  
PHONE:  
FAX:  
MOBILE:

DRAWN BY:  
SCALE: 3/8" = 1'-0"  
DATE: Tuesday, May 18, 2021  
PAGE: 9/9  
Roof & Ceiling