


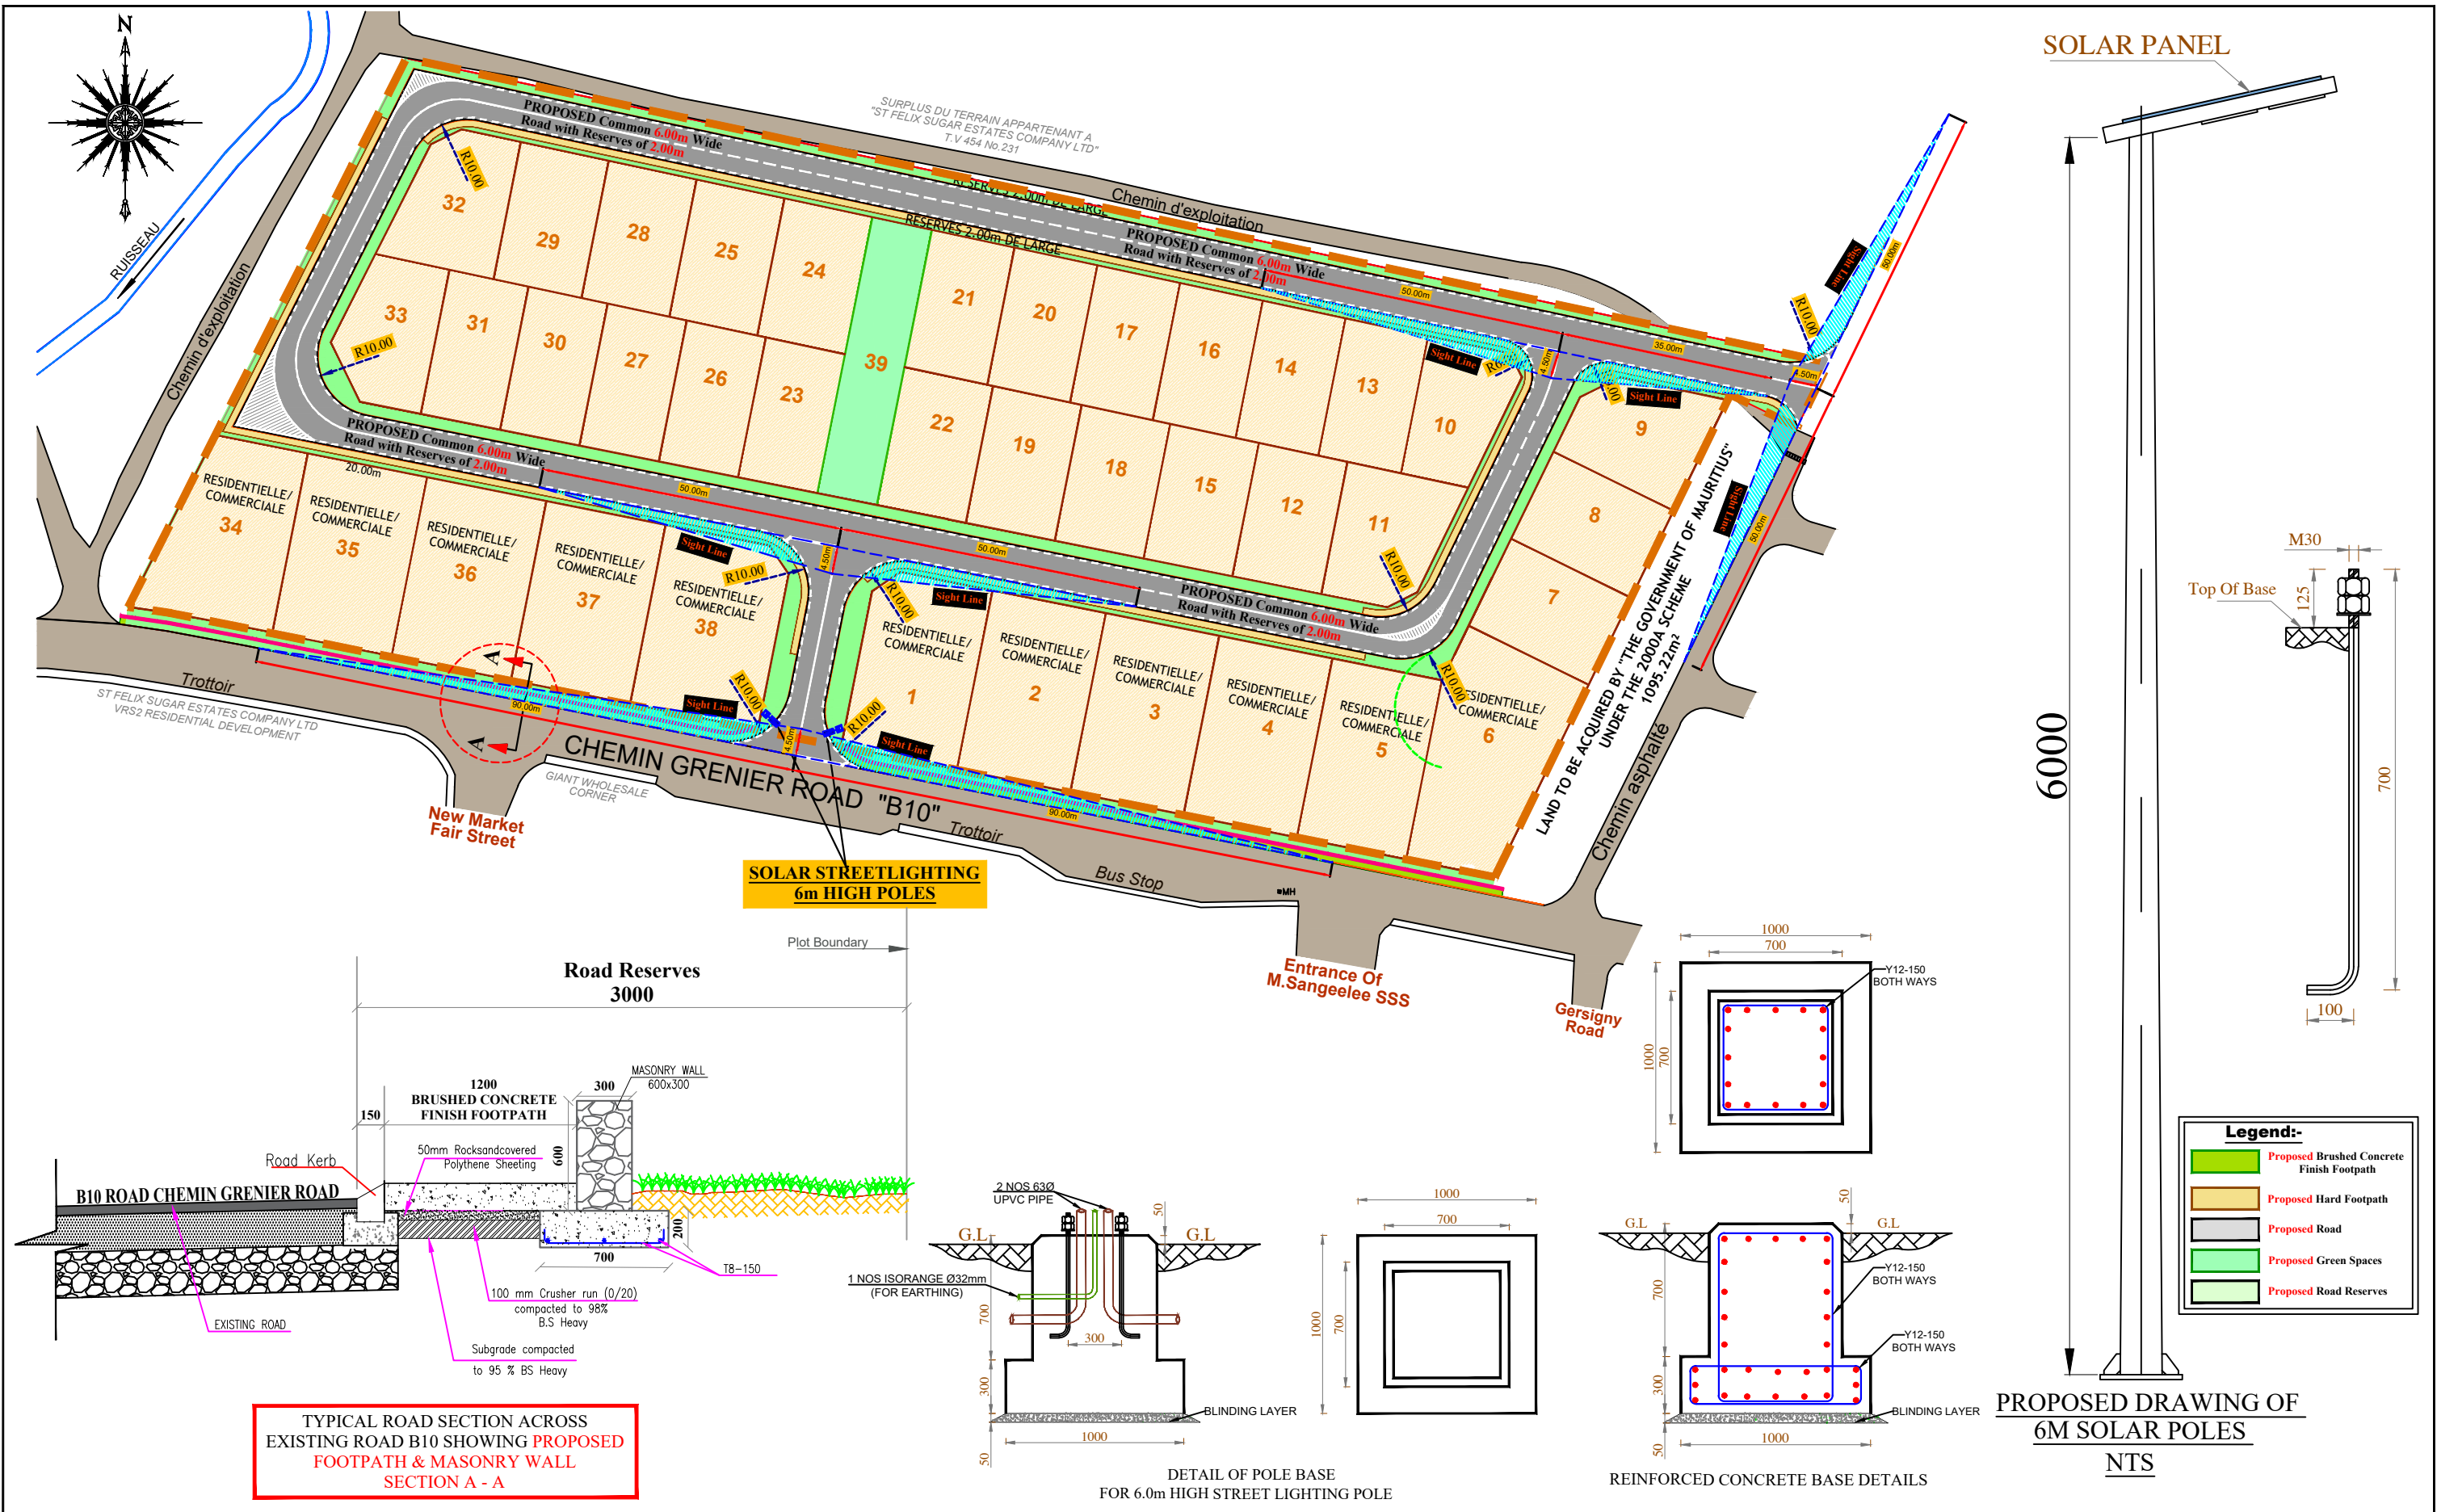

Engineer:

KASELOR LTD
Consulting Civil, Structural & Environmental Engineers
Project Manager & Construction Manager

LOT 53, RUE DE LA CANELLE
EBENE CITY
EBENE
MAURITIUS
TEL: 00 230 465-8154
E-MAIL: kaseilor@intnet.mu
VAT REG. No: 20276847
BRN. No: C07049227

DATE	REV	DESCRIPTION

Client:

ST FELIX SUGAR ESTATE CO.LTD

Project:

PROPOSED INFRASTRUCTURAL WORKS FOR RESIDENTIAL/ COMMERCIAL MORCELLEMENT AT SURINAM
MHL/M/19906

Checked by:	Date:	Sheet:	Scale:
S.P	18-JAN-2021	A3	1:100
Drawing Title:			
Proposed General Layout			
Drawing No.:			
KS/SFSEC/S/G/01			