


BUILT-UP RESIDENTIAL AREA

"Cie. RAMPHUL Ltd."
Surplus de 949A37P
T.V.545 / 254

"Cie. RAMPHUL Ltd."
Surplus of 244 ¹/₄ Arpents
T.V.1120 / 116

"Cie. RAMPHUL Ltd."

"Cie. RAMPHUL Ltd."

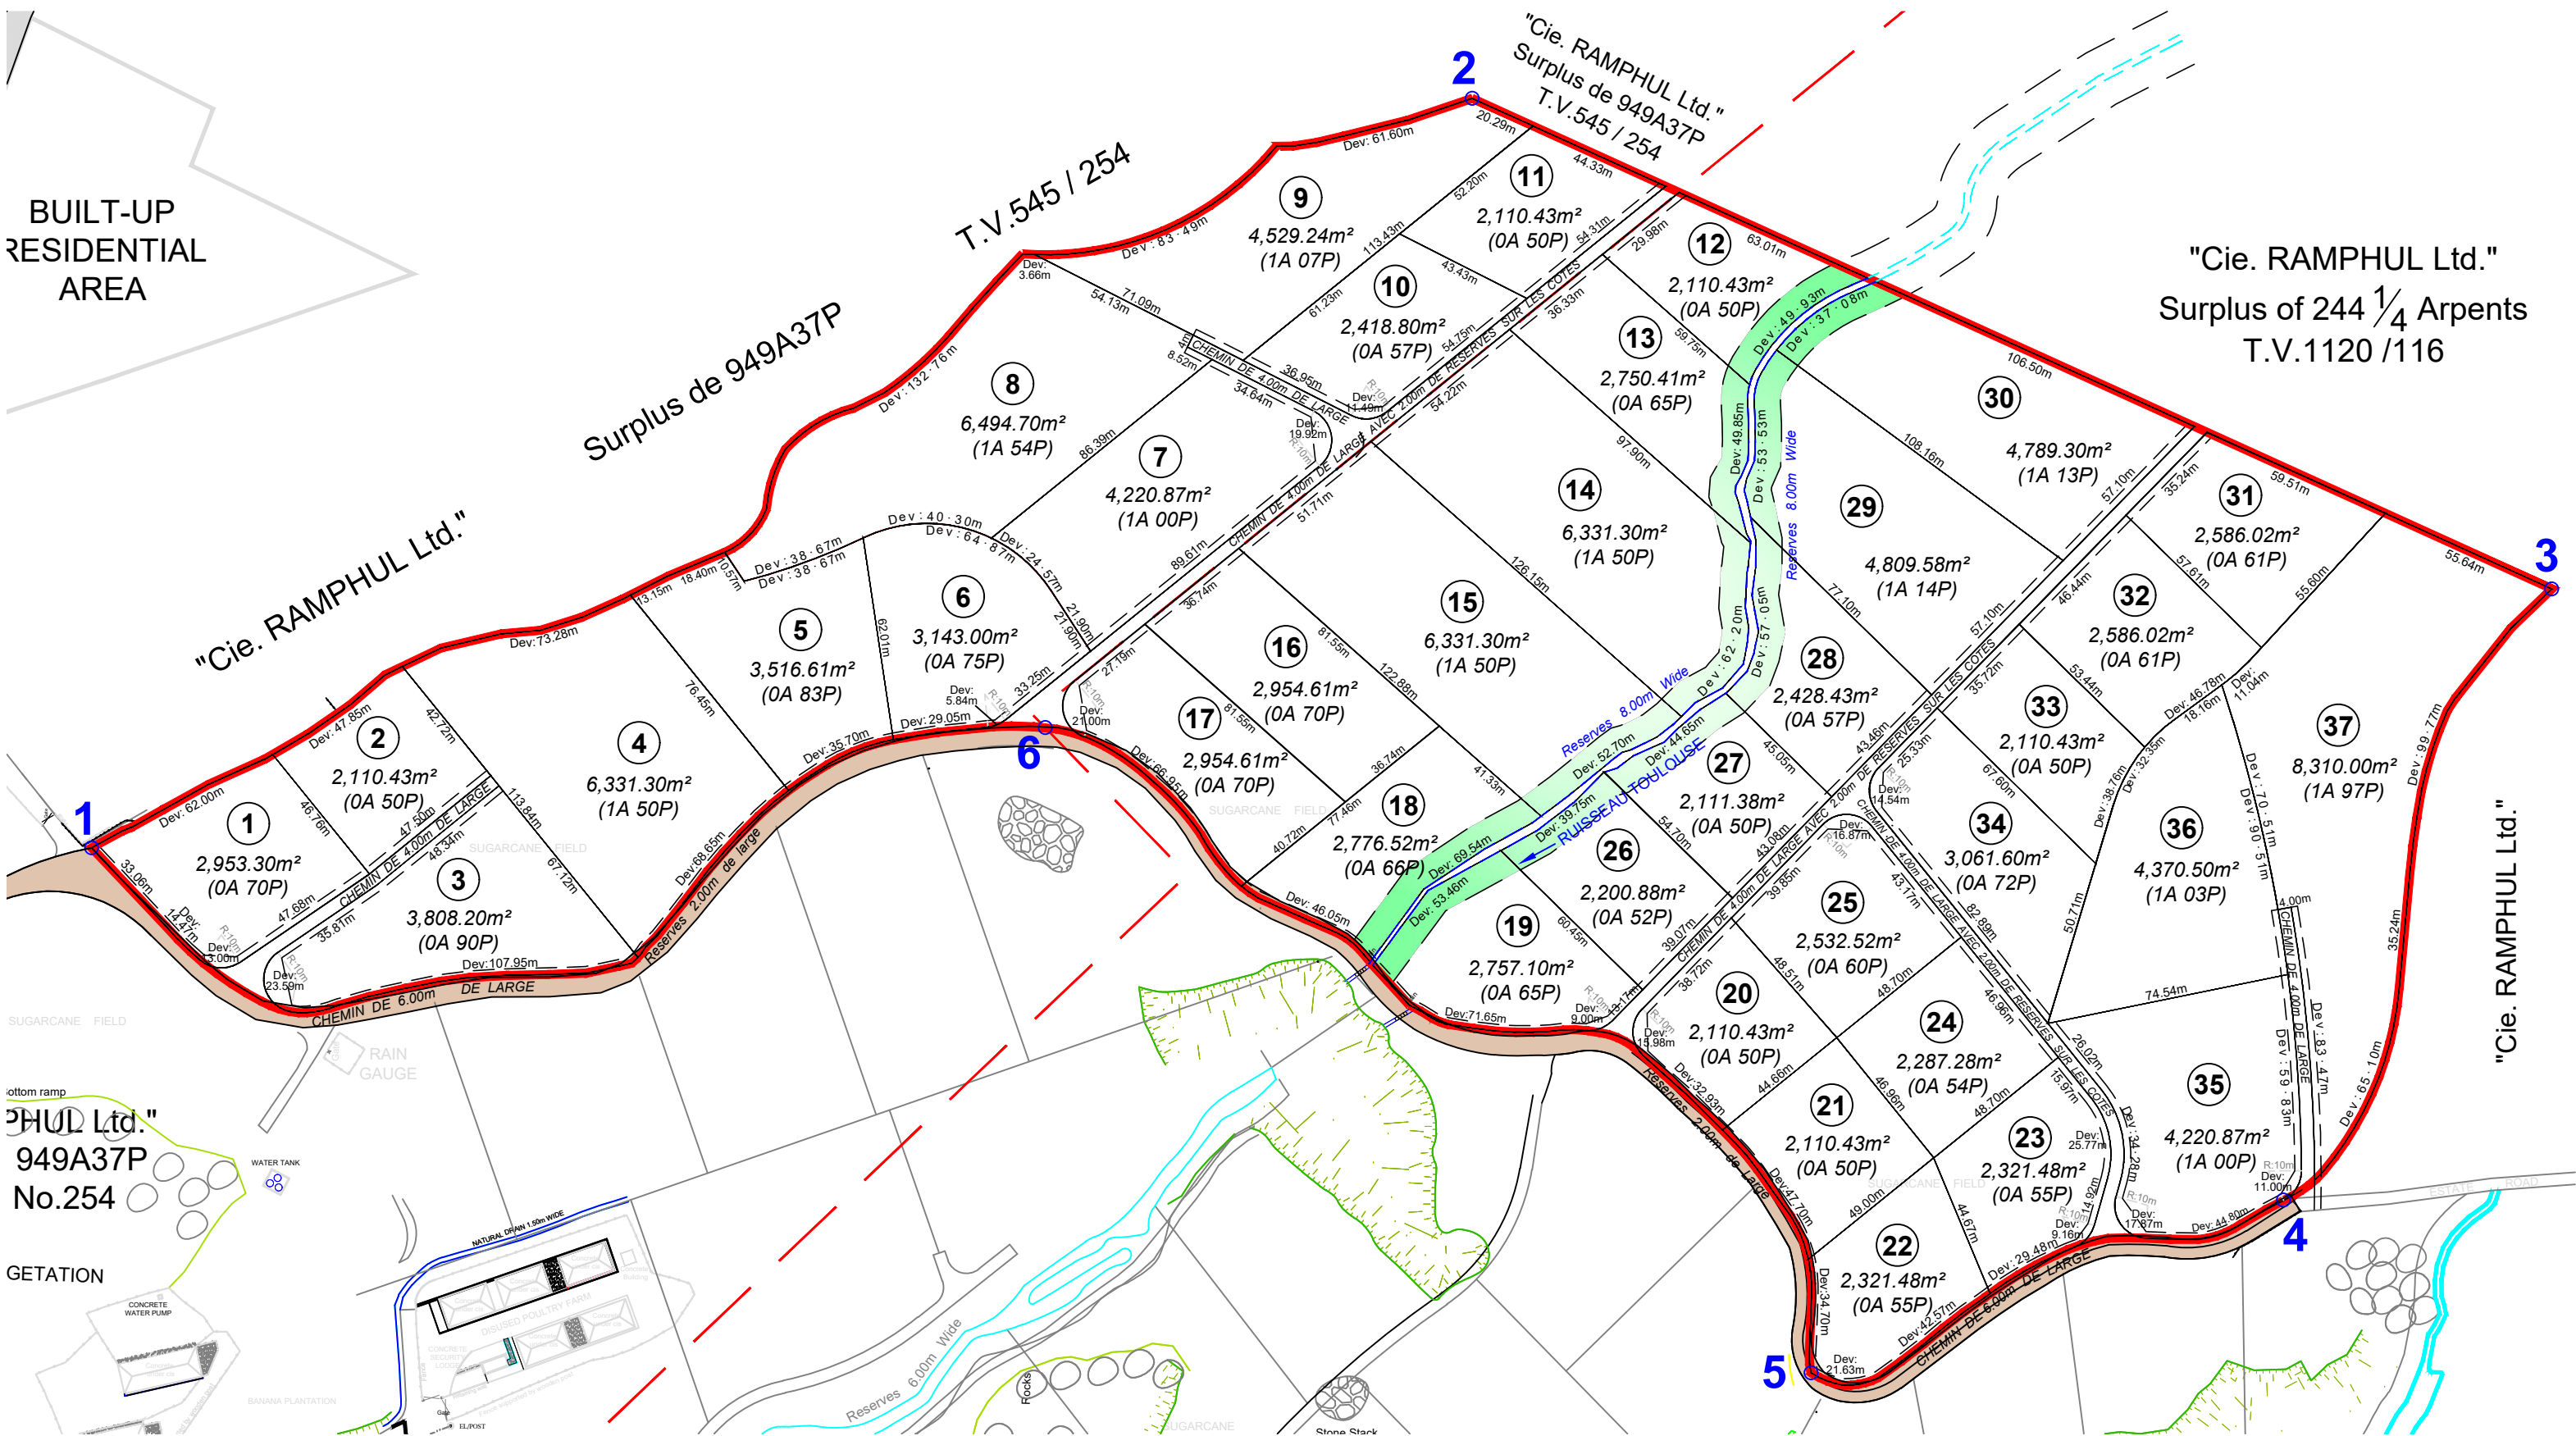

1

8

9

11

12

13

30

31

3

5

6

7

10

14

29

32

33

37

4

3

2

1

17

16

15

28

32

33

36

37

4

3

2

1

17

16

18

19

20

21

22

23

24

25

26

1

6

7

8

9

10

11

12

13

14

15

16

17

"Cie. RAMPHUL Ltd."
949A37P
No.254

DISUSED POULTRY FARM
WATER TANK
RAIN GAUGE
BANANA PLANTATION
SUGARCANE

NATURAL DRAIN 1.50m WIDE

4

5

GETATION

CONCRETE WATER PUMP

BANANA PLANTATION

DISUSED POULTRY FARM

WATER TANK

RAIN GAUGE

BANANA PLANTATION

SUGARCANE

ROCKS

SUGARCANE

SUGARCANE

ESTATE ROAD

SUGARCANE

SUGARCANE

SUGARCANE

SUGARCANE

SUGARCANE

SUGARCANE

SUGARCANE

SUGARCANE