




COUNTY SANITATION DISTRICT NO. 2-3

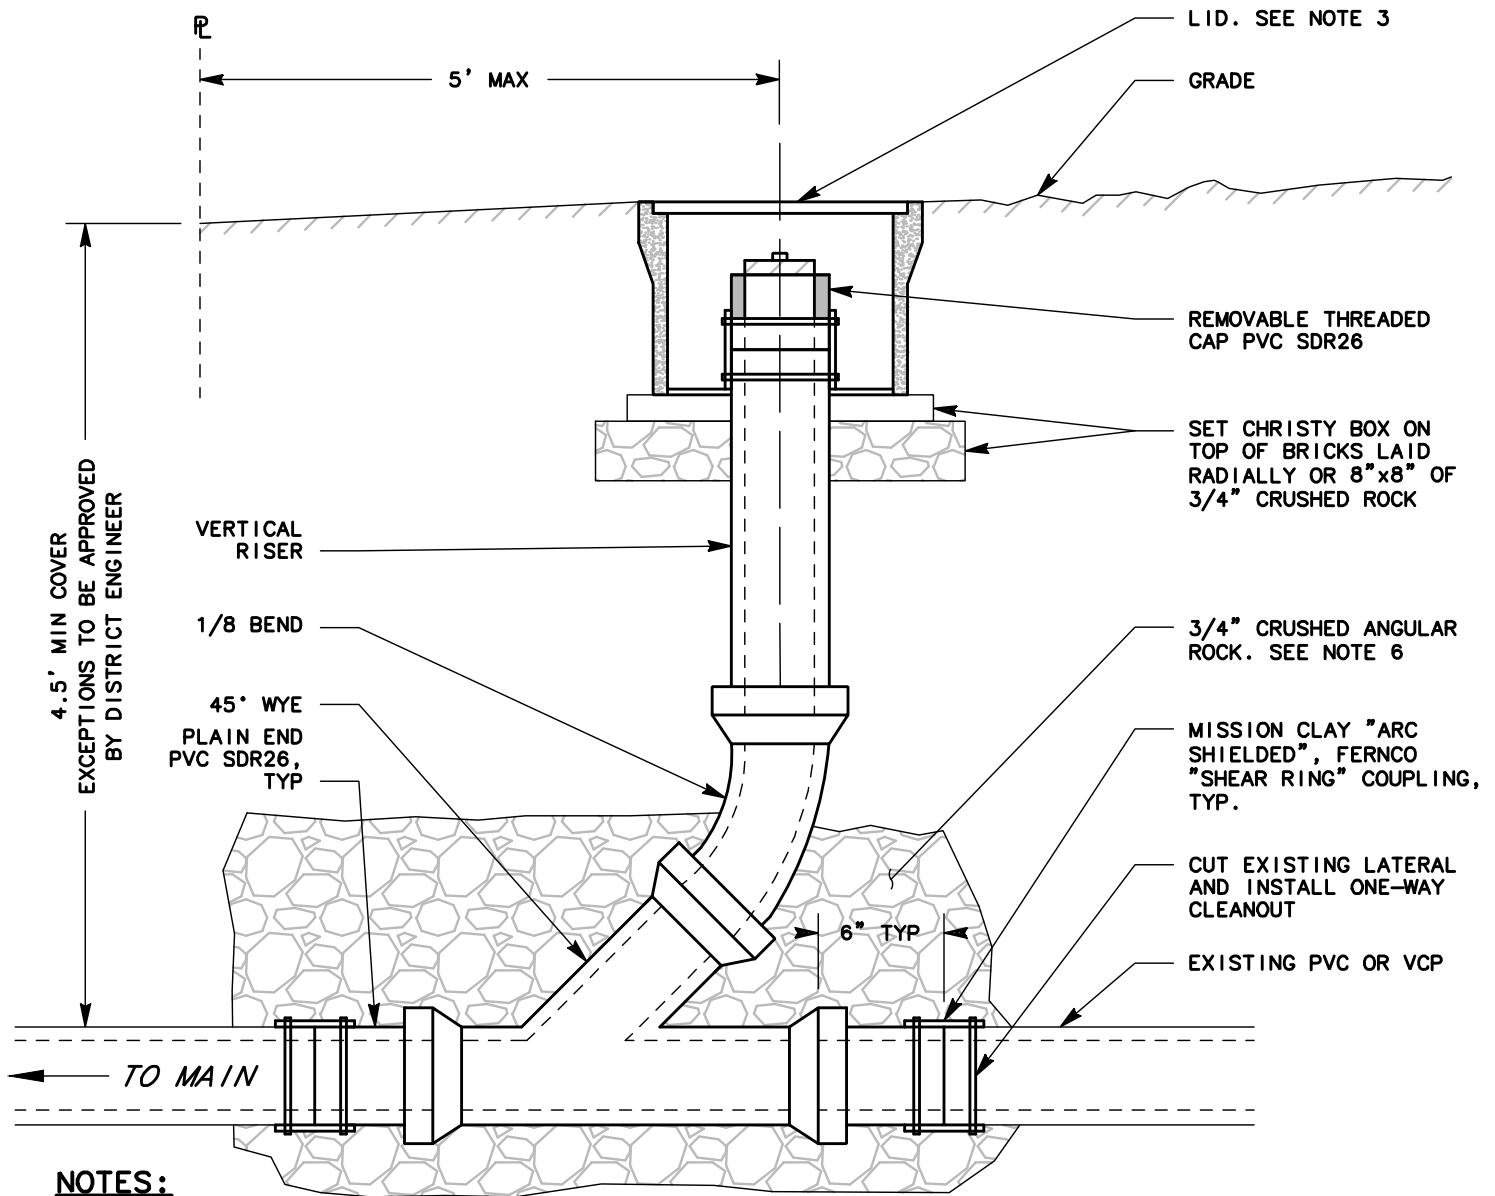

NOTES:

1. ALL PIPING SHALL BE PVC SDR26. FITTINGS SHALL BE PVC SDR35.
2. ALL CLEANOUT BOXES SHALL BE BE CHRISTY CONCRETE PRODUCTS MANUFACTURED BY OLDCASTLE PRECAST, INC.

	4" RISER		6" RISER	
	NON-TRAFFIC	TRAFFIC	NON-TRAFFIC	TRAFFIC
BOX	F08	G05T	F08	G08T
LID	F08C	G05CT	F08C	G05CT

3. LIDS SHALL BE MARKED "SEWER"
4. STAMP OR GRIND FACE OF CURB WITH "S" WHERE LATERAL PASSES UNDER CURB, IF NOT PRESENT
5. 1/8 BEND MAY BE PART OF 45° WYE IF APPROVED BY DISTRICT
6. BEDDING MATERIAL SHALL FOLLOW THE DISTRICT'S STANDARD SPECIFICATIONS

PROPERTY LINE CLEANOUT ON EXISTING LATERAL

DETAIL **9**

DR. BY: ED DATE: 08/30/2017

CK. BY: FQ DATE: 10/20/2017

APPROVED. BY: *[Signature]*

DATE: 10/25/2017