


**REPUBLIQUE DE MAURICE**  
**2023**

**PROJET DE EXCISION EN 43 LOTS**  
**MORCELLEMENT AGRICOLES**

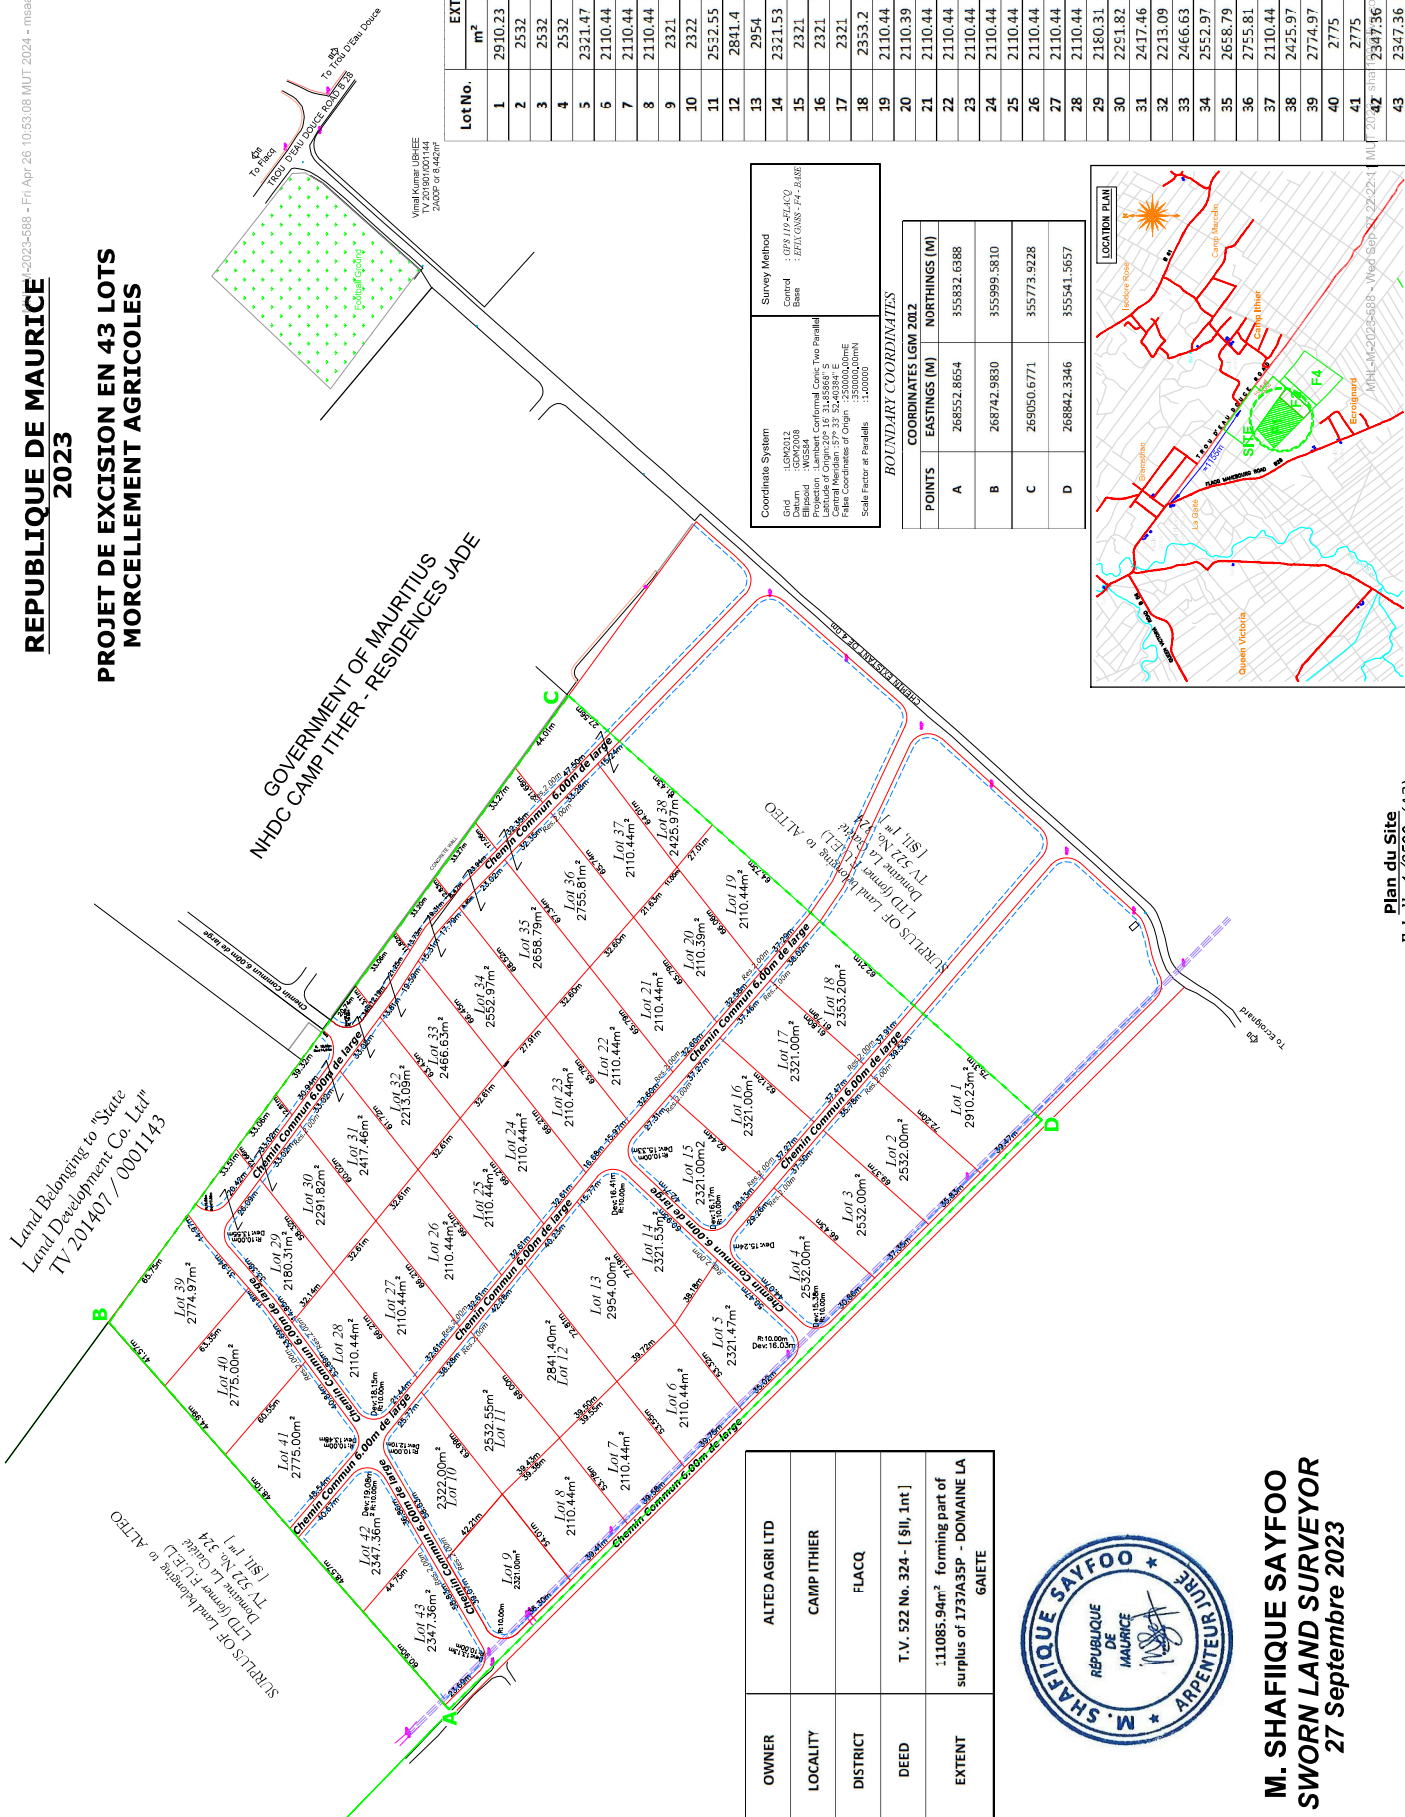

Lot 39  
2774.97m<sup>2</sup>  
Lot 40  
2775.00m<sup>2</sup>  
Lot 41  
2775.00m<sup>2</sup>  
Lot 42  
2347.36m<sup>2</sup>  
Lot 43  
2347.36m<sup>2</sup>

Lot 1  
2910.23m<sup>2</sup>  
Lot 6  
2110.44m<sup>2</sup>  
Lot 7  
2110.44m<sup>2</sup>  
Lot 8  
2110.44m<sup>2</sup>  
Lot 9  
2321.00m<sup>2</sup>  
Lot 10  
2322.00m<sup>2</sup>  
Lot 11  
2532.55m<sup>2</sup>  
Lot 12  
2841.40m<sup>2</sup>  
Lot 13  
2954.00m<sup>2</sup>  
Lot 14  
2321.53m<sup>2</sup>  
Lot 15  
2321.00m<sup>2</sup>  
Lot 16  
2321.00m<sup>2</sup>  
Lot 17  
2321.00m<sup>2</sup>  
Lot 18  
Lot 19  
2110.44m<sup>2</sup>  
Lot 20  
2110.44m<sup>2</sup>  
Lot 21  
2110.44m<sup>2</sup>  
Lot 22  
2110.44m<sup>2</sup>  
Lot 23  
2110.44m<sup>2</sup>  
Lot 24  
2110.44m<sup>2</sup>  
Lot 25  
2110.44m<sup>2</sup>  
Lot 26  
2110.44m<sup>2</sup>  
Lot 27  
2110.44m<sup>2</sup>  
Lot 28  
2110.44m<sup>2</sup>  
Lot 29  
2180.31m<sup>2</sup>  
Lot 30  
2291.82m<sup>2</sup>  
Lot 31  
Lot 33  
2466.63m<sup>2</sup>  
Lot 34  
2552.97m<sup>2</sup>  
Lot 35  
2658.79m<sup>2</sup>  
Lot 36  
2755.81m<sup>2</sup>  
Lot 37  
2110.44m<sup>2</sup>  
Lot 38  
2425.97m<sup>2</sup>  


OWNER	ALTED AGRI LTD
LOCALITY	CAMP ITHIER
DISTRICT	FLACQ
DEED	T.V. 522 No. 324 - [§II, 1nt]
EXTENT	111085.94m <sup>2</sup> forming part of surplus of 1737A3SP - DOMAINE LA GAÏETE



**M. SHAFIQUE SAYFOO**  
**SWORN LAND SURVEYOR**  
**27 Septembre 2023**

Coordinate System	Survey Method
Latitude of Origin: 20 18 31.8588' S	
Longitude of Origin: 57 39 52.4938' E	
False Coordinate of Origin : 1500000.000N	
Scale Factor at True Meridian : 1.000000	

BOUNDARY COORDINATES	
POINTS	NORTHINGS (M)
A	268552.8654
B	268742.9830
C	269050.6771
D	268842.3346

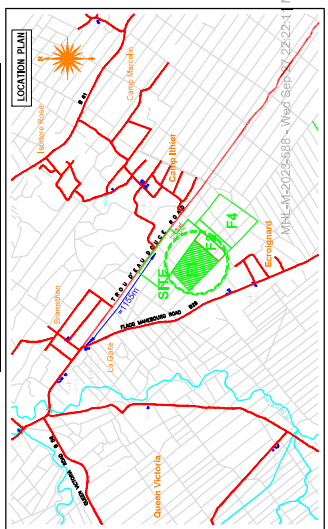

Lot No.	EXTENT	
	m <sup>2</sup>	Perches
1	2910.23	68.95
2	2532	60
3	2532	60
4	2321.47	55
5	2110.44	50
6	2110.44	50
7	2110.44	50
8	2110.44	50
9	2321	55
10	2322	55
11	2532.55	60
12	2841.4	67.32
13	2954	70
14	2321.53	55
15	2321	55
16	2321	55
17	2321	55
18	2333.2	55.75
19	2110.44	50
20	2110.39	50
21	2110.44	50
22	2110.44	50
23	2110.44	50
24	2110.44	50
25	2110.44	50
26	2110.44	50
27	2110.44	50
28	2110.44	50
29	2180.31	51.66
30	2291.82	54.3
31	2417.46	57.06
32	2213.09	52.85
33	2466.63	58.44
34	2552.97	60.48
35	2658.79	62.99
36	2755.81	65.29
37	2110.44	50
38	2425.97	57.48
39	2774.97	65.74
40	2775	65.74
41	2775	65.74
42	2347.36	55.61
43	2347.36	55.61